


PRINCING PLAT


PART OF THE NE 1/4, SECTION 9, T. 12 N. - R. 4 E.
SAGINAW TOWNSHIP, SAGINAW COUNTY, MICHIGAN

CERTIFIED TRUE COPY OF
RECORDED PLAT
Loren Monroe
LOREN E. MONROE
STATE TREASURER
By *Richard E. Lomax*
Richard E. Lomax, Plat Bookkeeper
Date November 9, 1979

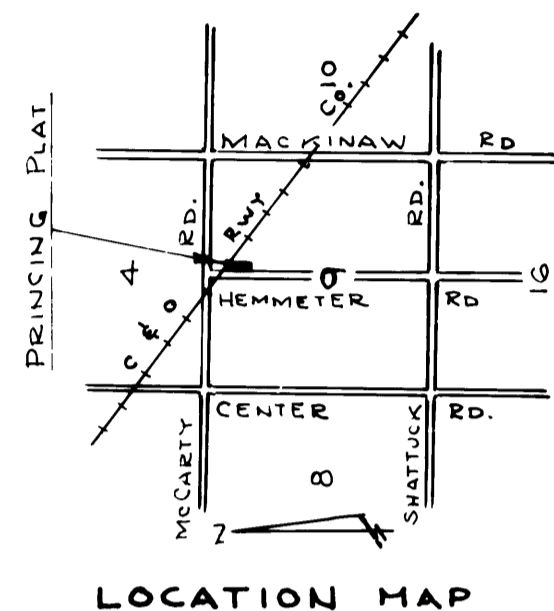

UNPLATTED

McCarty Rd.
N 1/4 POST SEC. 9
T. 12 N. R. 4 E.
SAGINAW TWP.

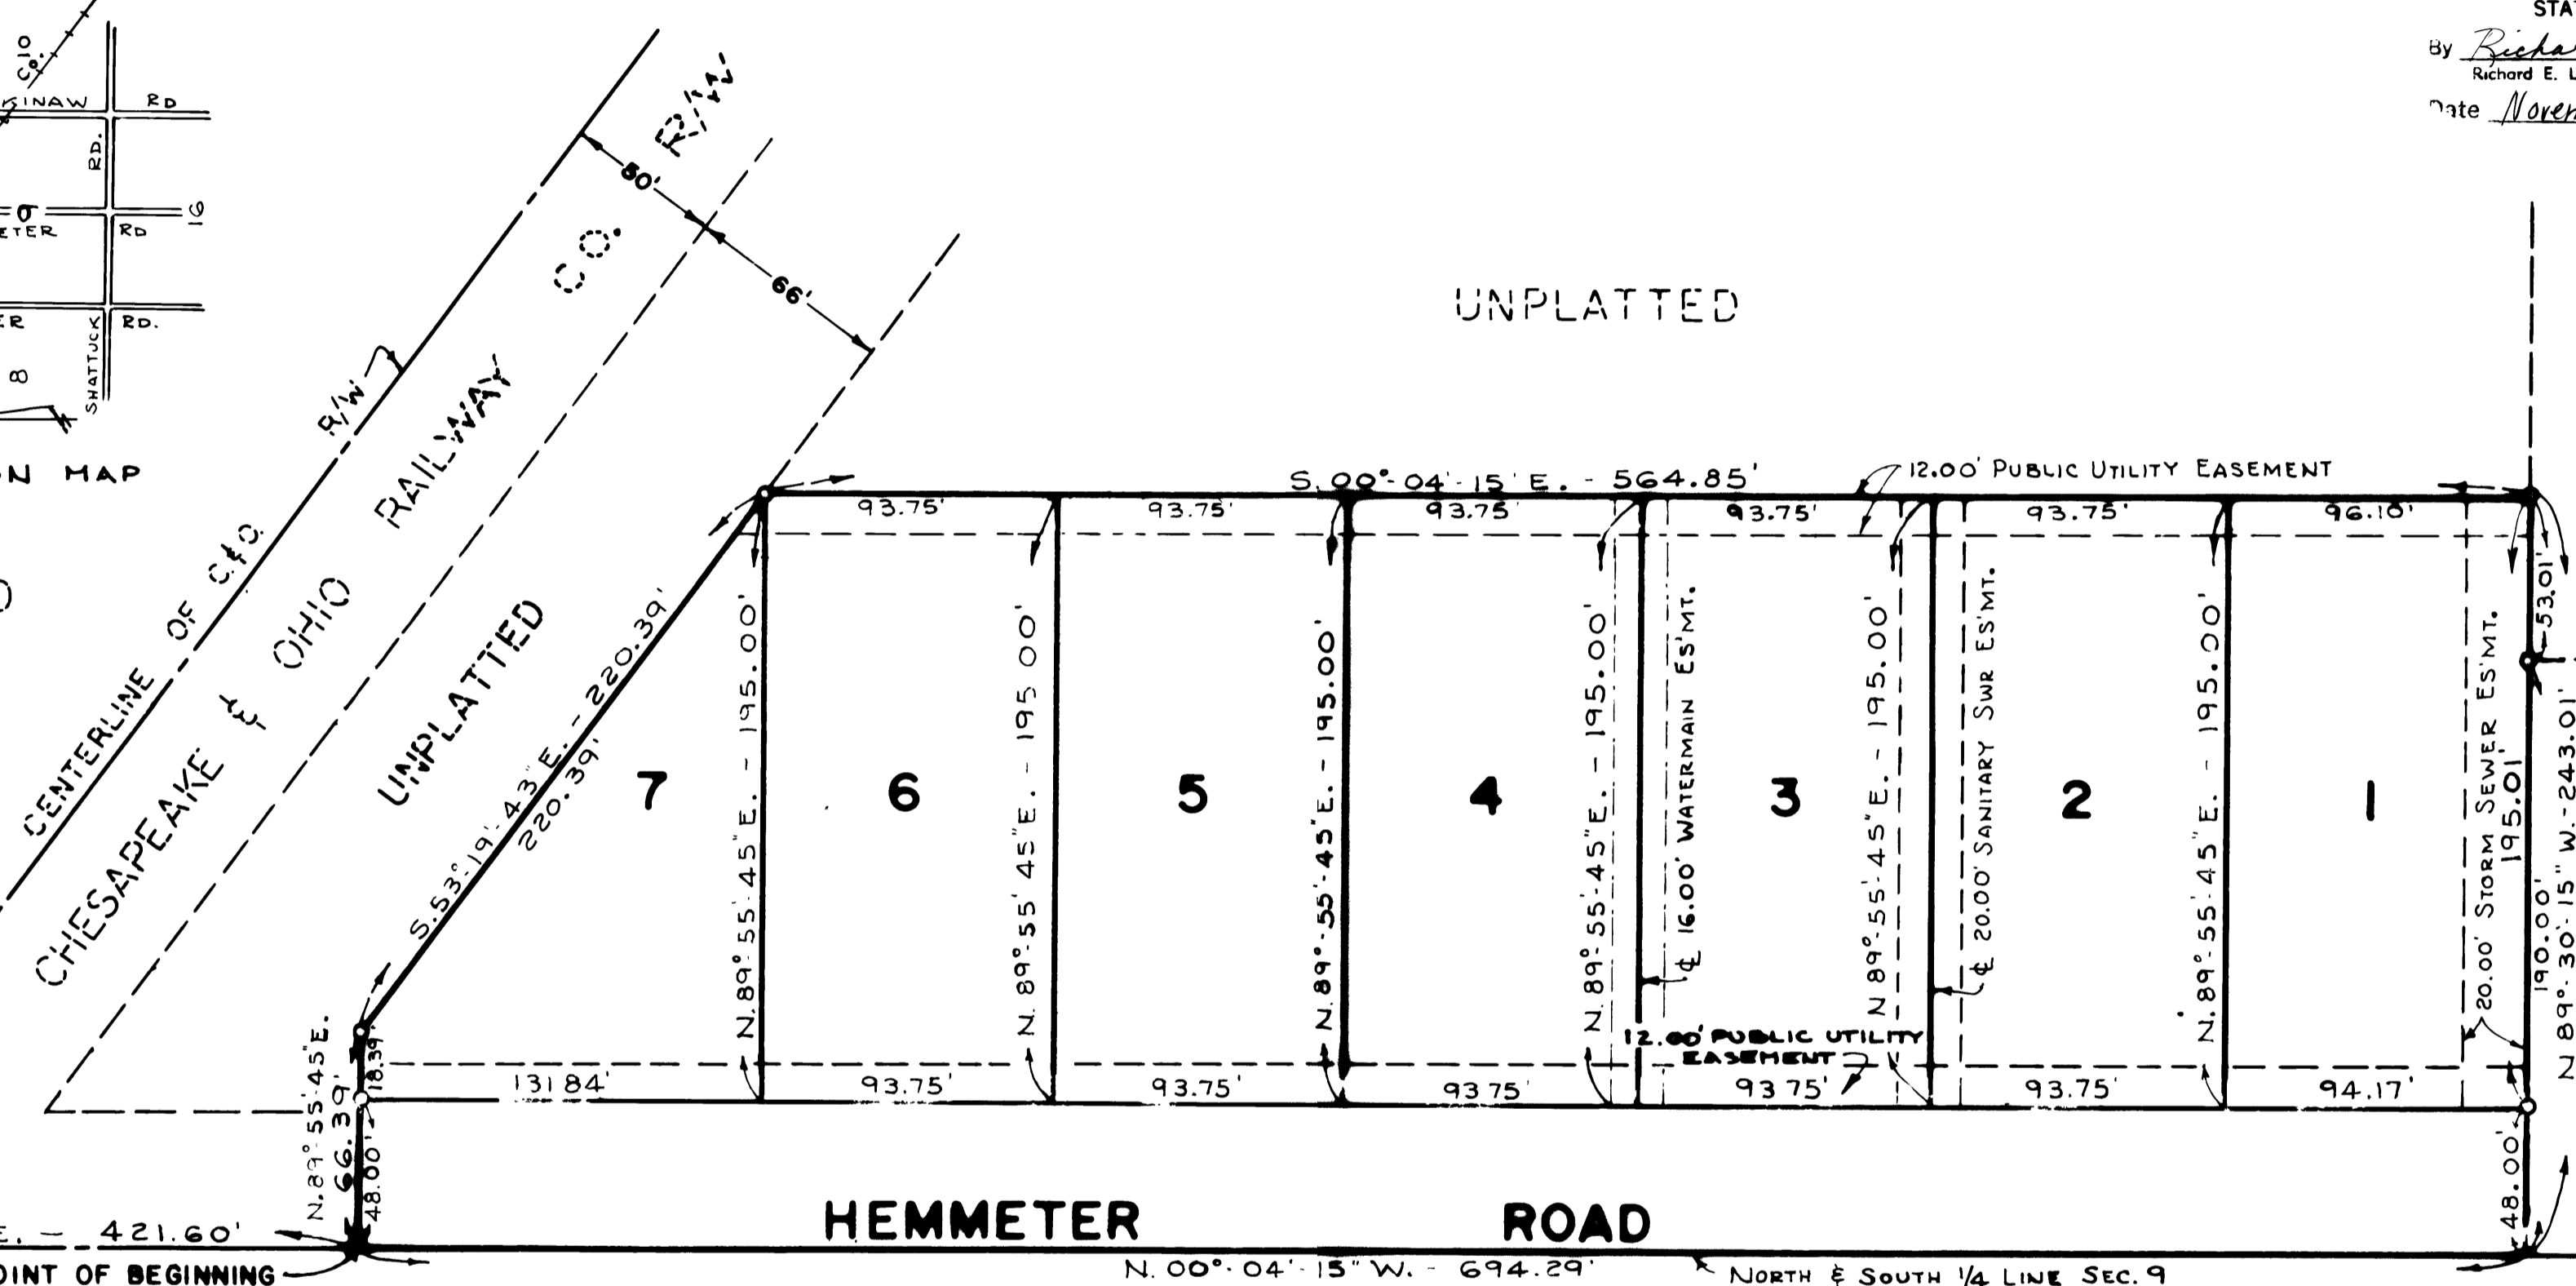


LOT 37
SILVERWOOD
SUBDIVISION
LIBER 19
PAGES 26 & 27

UNPLATTED

LEGEND

1. ALL DIMENSIONS ARE IN FEET.
2. CONCRETE MONUMENTS HAVE BEEN PLACED AT ALL POINTS MARKED "o"
3. LOT CORNERS HAVE BEEN MARKED WITH 1/2 INCH IRON BARS, 18 INCHES IN LENGTH.
4. BEARINGS WERE ESTABLISHED FROM THE RECORDED PLAT OF SILVERWOOD SUBDIVISION, LIBER 19, PAGES 26 & 27

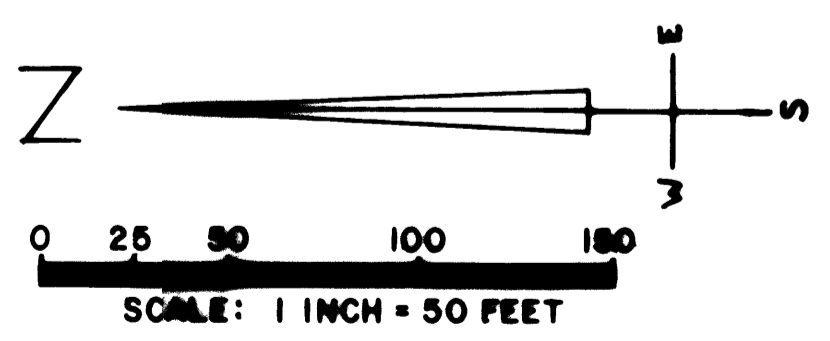

UNPLATTED