


REGISTER'S OFFICE }
 SAGINAW COUNTY, MICHIGAN }
 RECEIVED FOR RECORD THE July
 DAY OF 29th A. D. 1865 AT
9:00 O'CLOCK A. M., AND RECORDED
 IN LIBER N 38 OF Plats & Maps PAGE 91
Tas. N. Co. & Co. REGISTER

By Mathew Sage = Register
ms g. K. Co.

Liber 38 Page 91

Map
 of Samuel Shattuck's Part
 of
Shattuck's Ville
 Situated on the South part of $W\frac{1}{2}$ of $S\frac{1}{4}$ of Sec. 12
 of T. 12 N. R. 3 E.
 Surveyed and plotted March 1861
 by A. Abbott
 Scale 100 feet to an inch

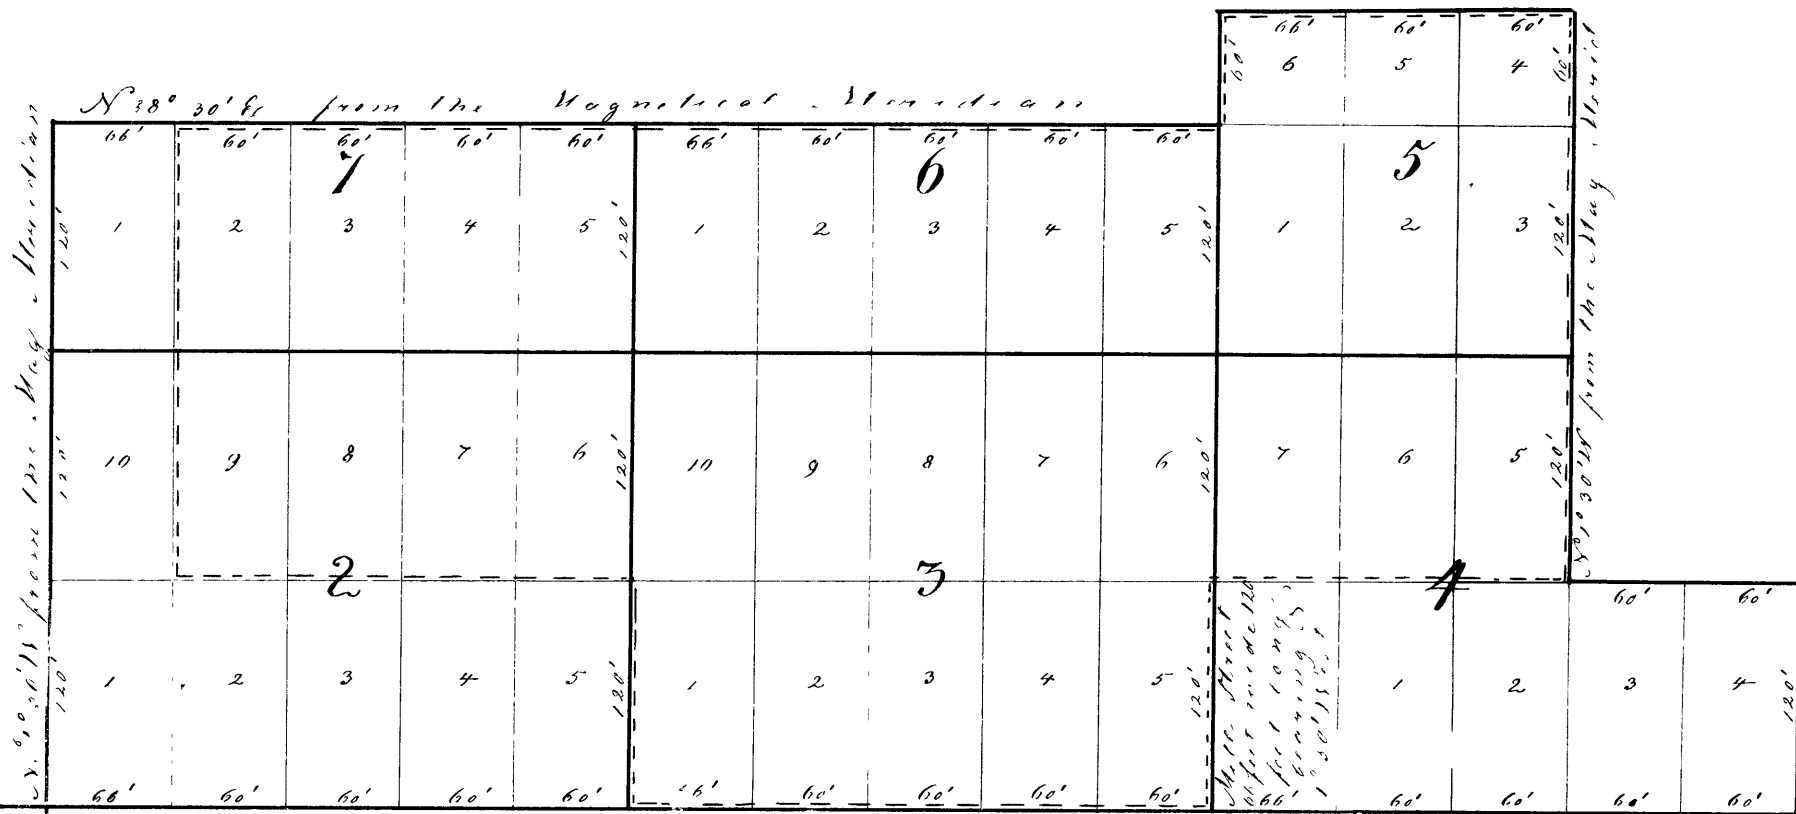

*Distances between Sections 5 & 12 and 13 of S. 12 N. R. 3 E.
 Public Highway 66 feet wide bearing S 88° 30' E from the Magnetic Meridian*

boundary of lot 10 from the magnetic meridian