

SHATTUCK FARMS


A PART OF THE NW 1/4 OF FRACTIONAL SECTION 18, T.12N.-R.4E.
SAGINAW TOWNSHIP, SAGINAW COUNTY, MICHIGAN

POINT OF BEGINNING

N 1/4 CORNER SECTION 18, T 12N -R 4E
LCRC L 6, PG 164


SECTION 18, T 12N.-R.4E.
LCRC L 4, PG 5

UNPLATTED

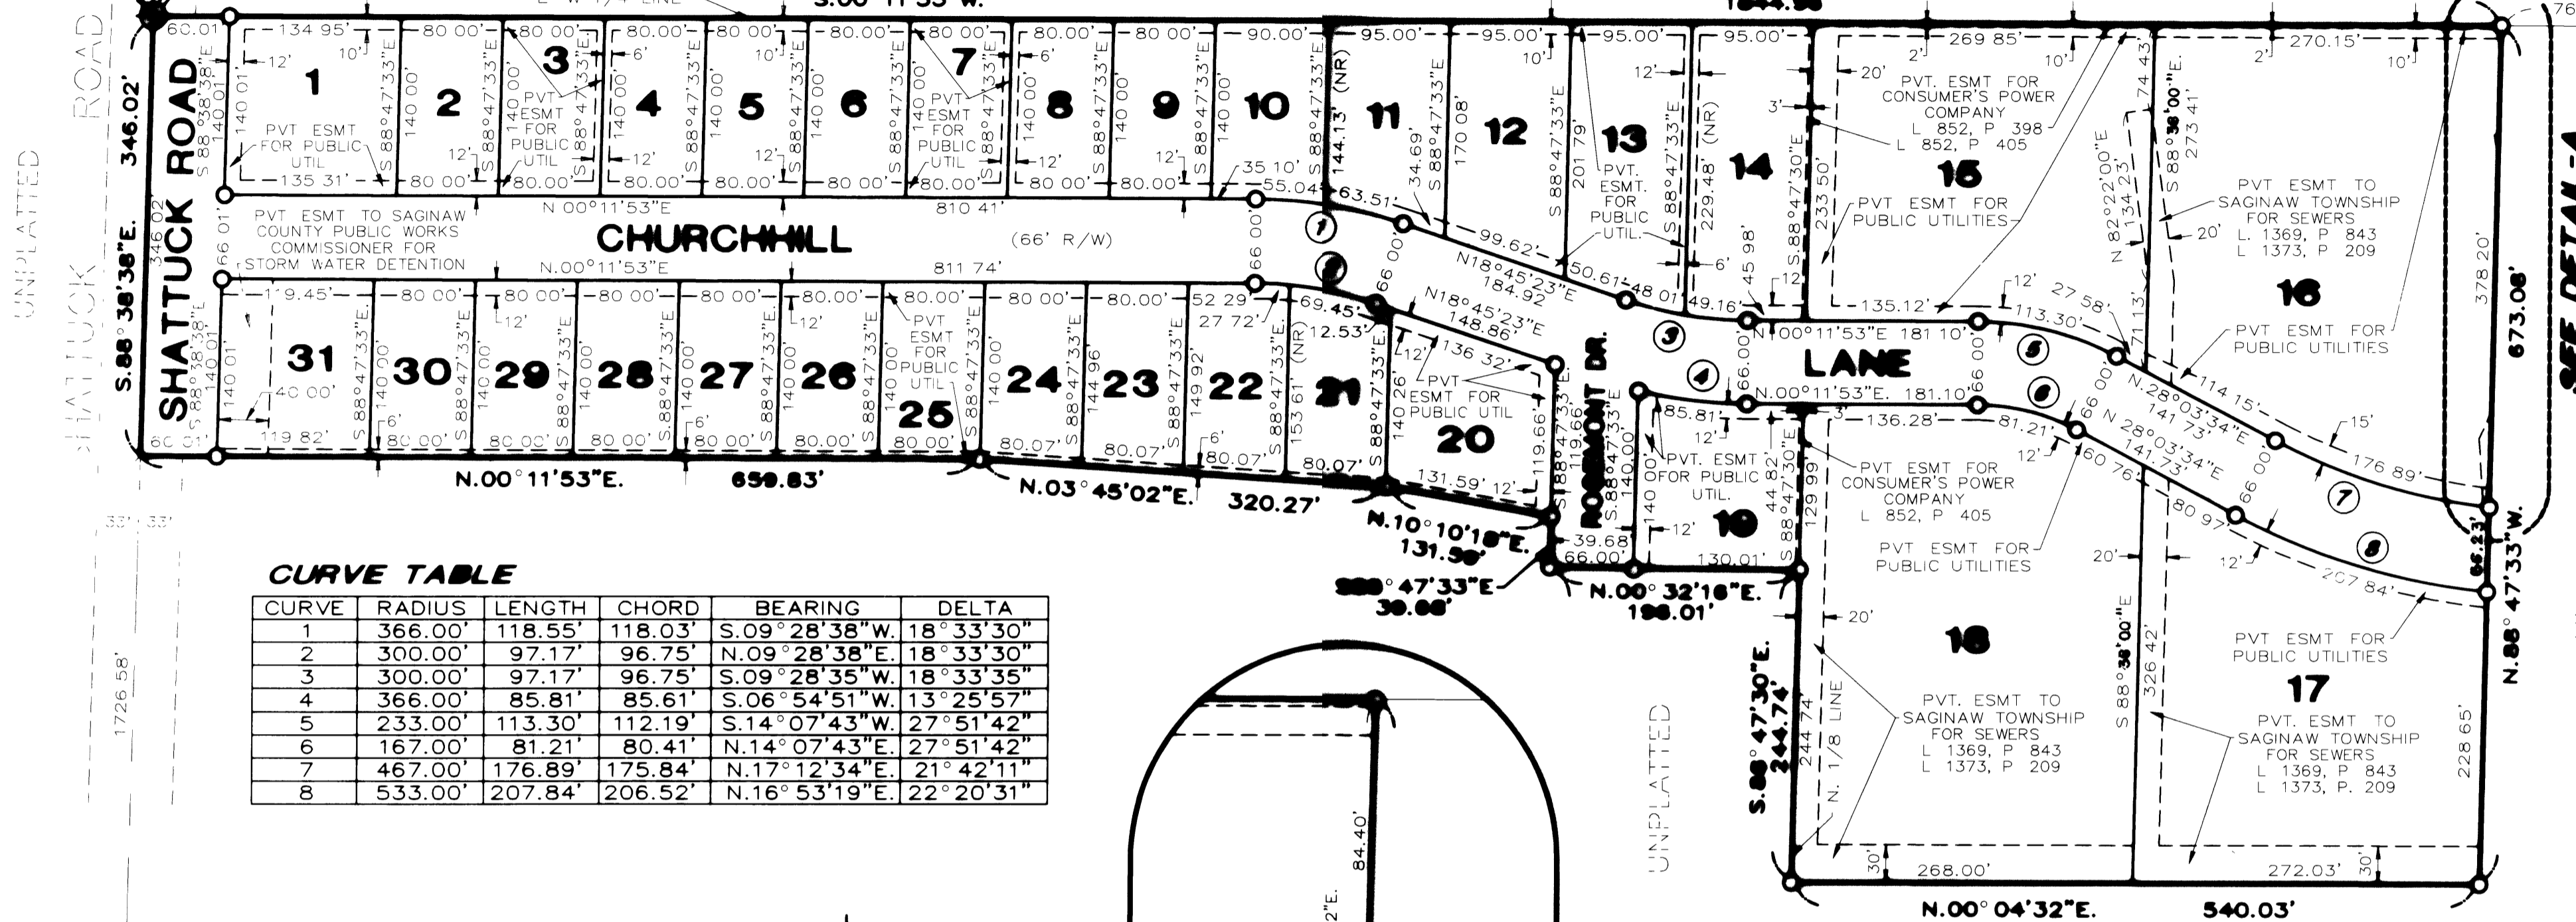


CURVE TABLE


CURVE	RADIUS	LENGTH	CHORD	BEARING	DELTA
1	366.00'	118.55'	118.03'	S.09°28'38"W.	18°33'30"
2	300.00'	97.17'	96.75'	N.09°28'38"E.	18°33'30"
3	300.00'	97.17'	96.75'	S.09°28'35"W.	18°33'35"
4	366.00'	85.81'	85.61'	S.06°54'51"W.	13°25'57"
5	233.00'	113.30'	112.19'	S.14°07'43"W.	27°51'42"
6	167.00'	81.21'	80.41'	N.14°07'43"E.	27°51'42"
7	467.00'	176.89'	175.84'	N.17°12'34"E.	21°42'11"
8	533.00'	207.84'	206.52'	N.16°53'19"E.	22°20'31"

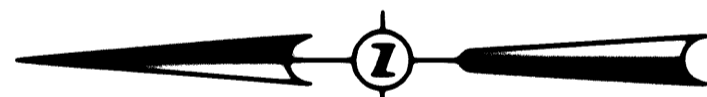


GRAPHIC SCALE

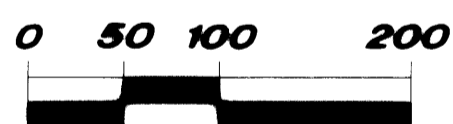

(IN FEET)
1 inch = 100 ft.

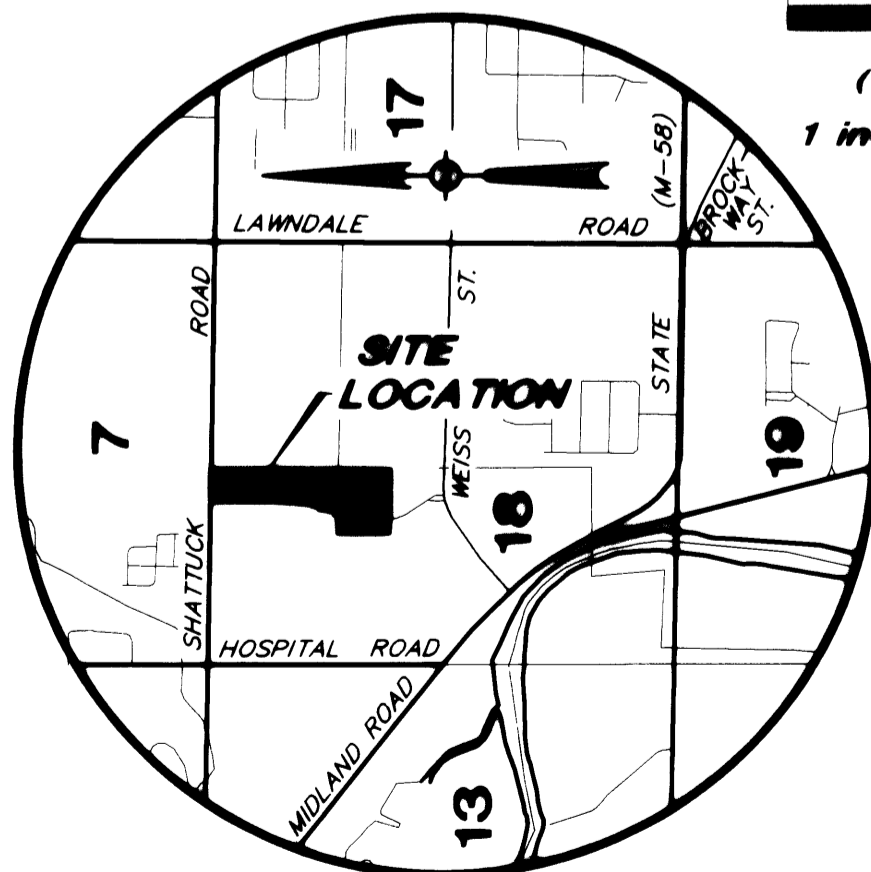

LOCATION MAP
NOT TO SCALE

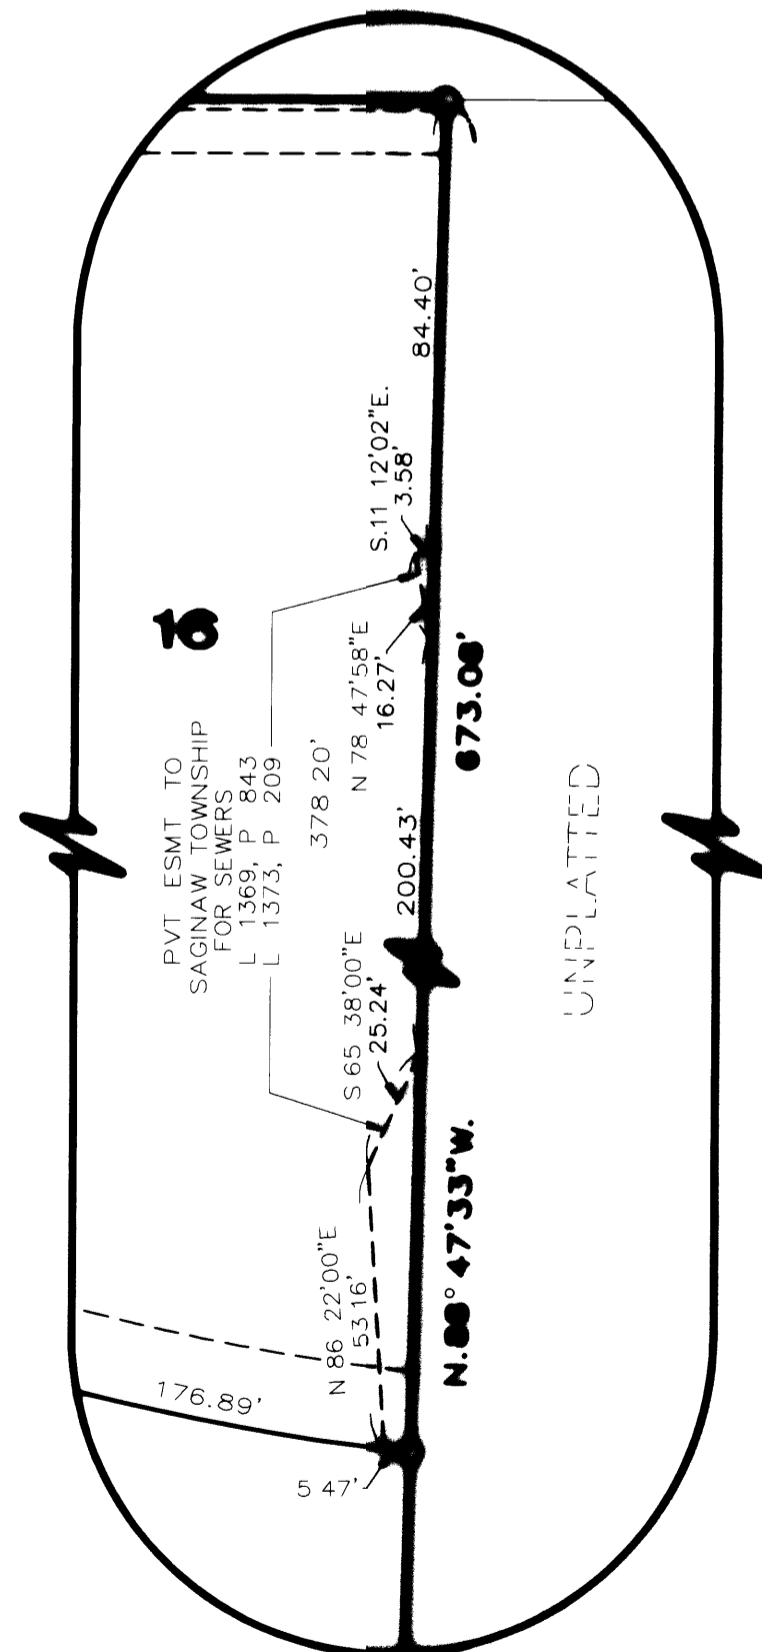


DETAIL-A
NOT TO SCALE

LEGEND

1. ALL DIMENSIONS ARE IN FEET.
2. MONUMENTS, CONSISTING OF STEEL RODS, ONE HALF INCH IN DIAMETER AND 36 INCHES IN LENGTH WITH CAP No. 26454, ENCASED IN CONCRETE CYLINDERS, 4 INCHES IN DIAMETER AND 36 INCHES IN LENGTH, HAVE BEEN PLACED AT ALL POINTS SHOWN BY SYMBOL "O".
3. SET 1/2 INCH STEEL ROD, 18 INCHES IN LENGTH WITH CAP No. 26454, AT ALL LOT CORNERS,
4. (NR) INDICATES NON-RADIAL LINE
(R) INDICATES RADIAL LINE
5. BEARINGS AS SHOWN ARE REFERENCED TO THE RECORDED PLAT OF "ALMA COURT SUBDIVISION" AS RECORDED IN L. 7 OF PLATS, PAGE 14 SAGINAW COUNTY RECORDS.
6. ALL CURVILINEAR DIMENSIONS ARE ARC LENGTHS.

Brian D Ferguson
Brian D Ferguson, P.S.
No. 26454

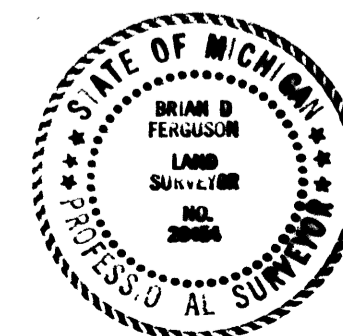

SEE DETAIL-A

UNPLATTED

UNPLATTED

UNPLATTED

UNPLATTED

UNPLATTED