



SHATTUCK FARMS No. 2


A PART OF THE NW 1/4 OF FRACTIONAL SECTION 18, T.12N.-R.4E.
SAGINAW TOWNSHIP, SAGINAW COUNTY, MICHIGAN

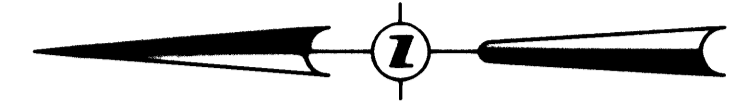

GRAPHIC SCALE

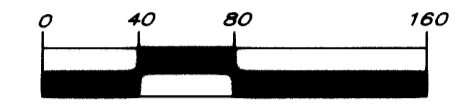

(IN FEET)
1 inch = 80 ft.

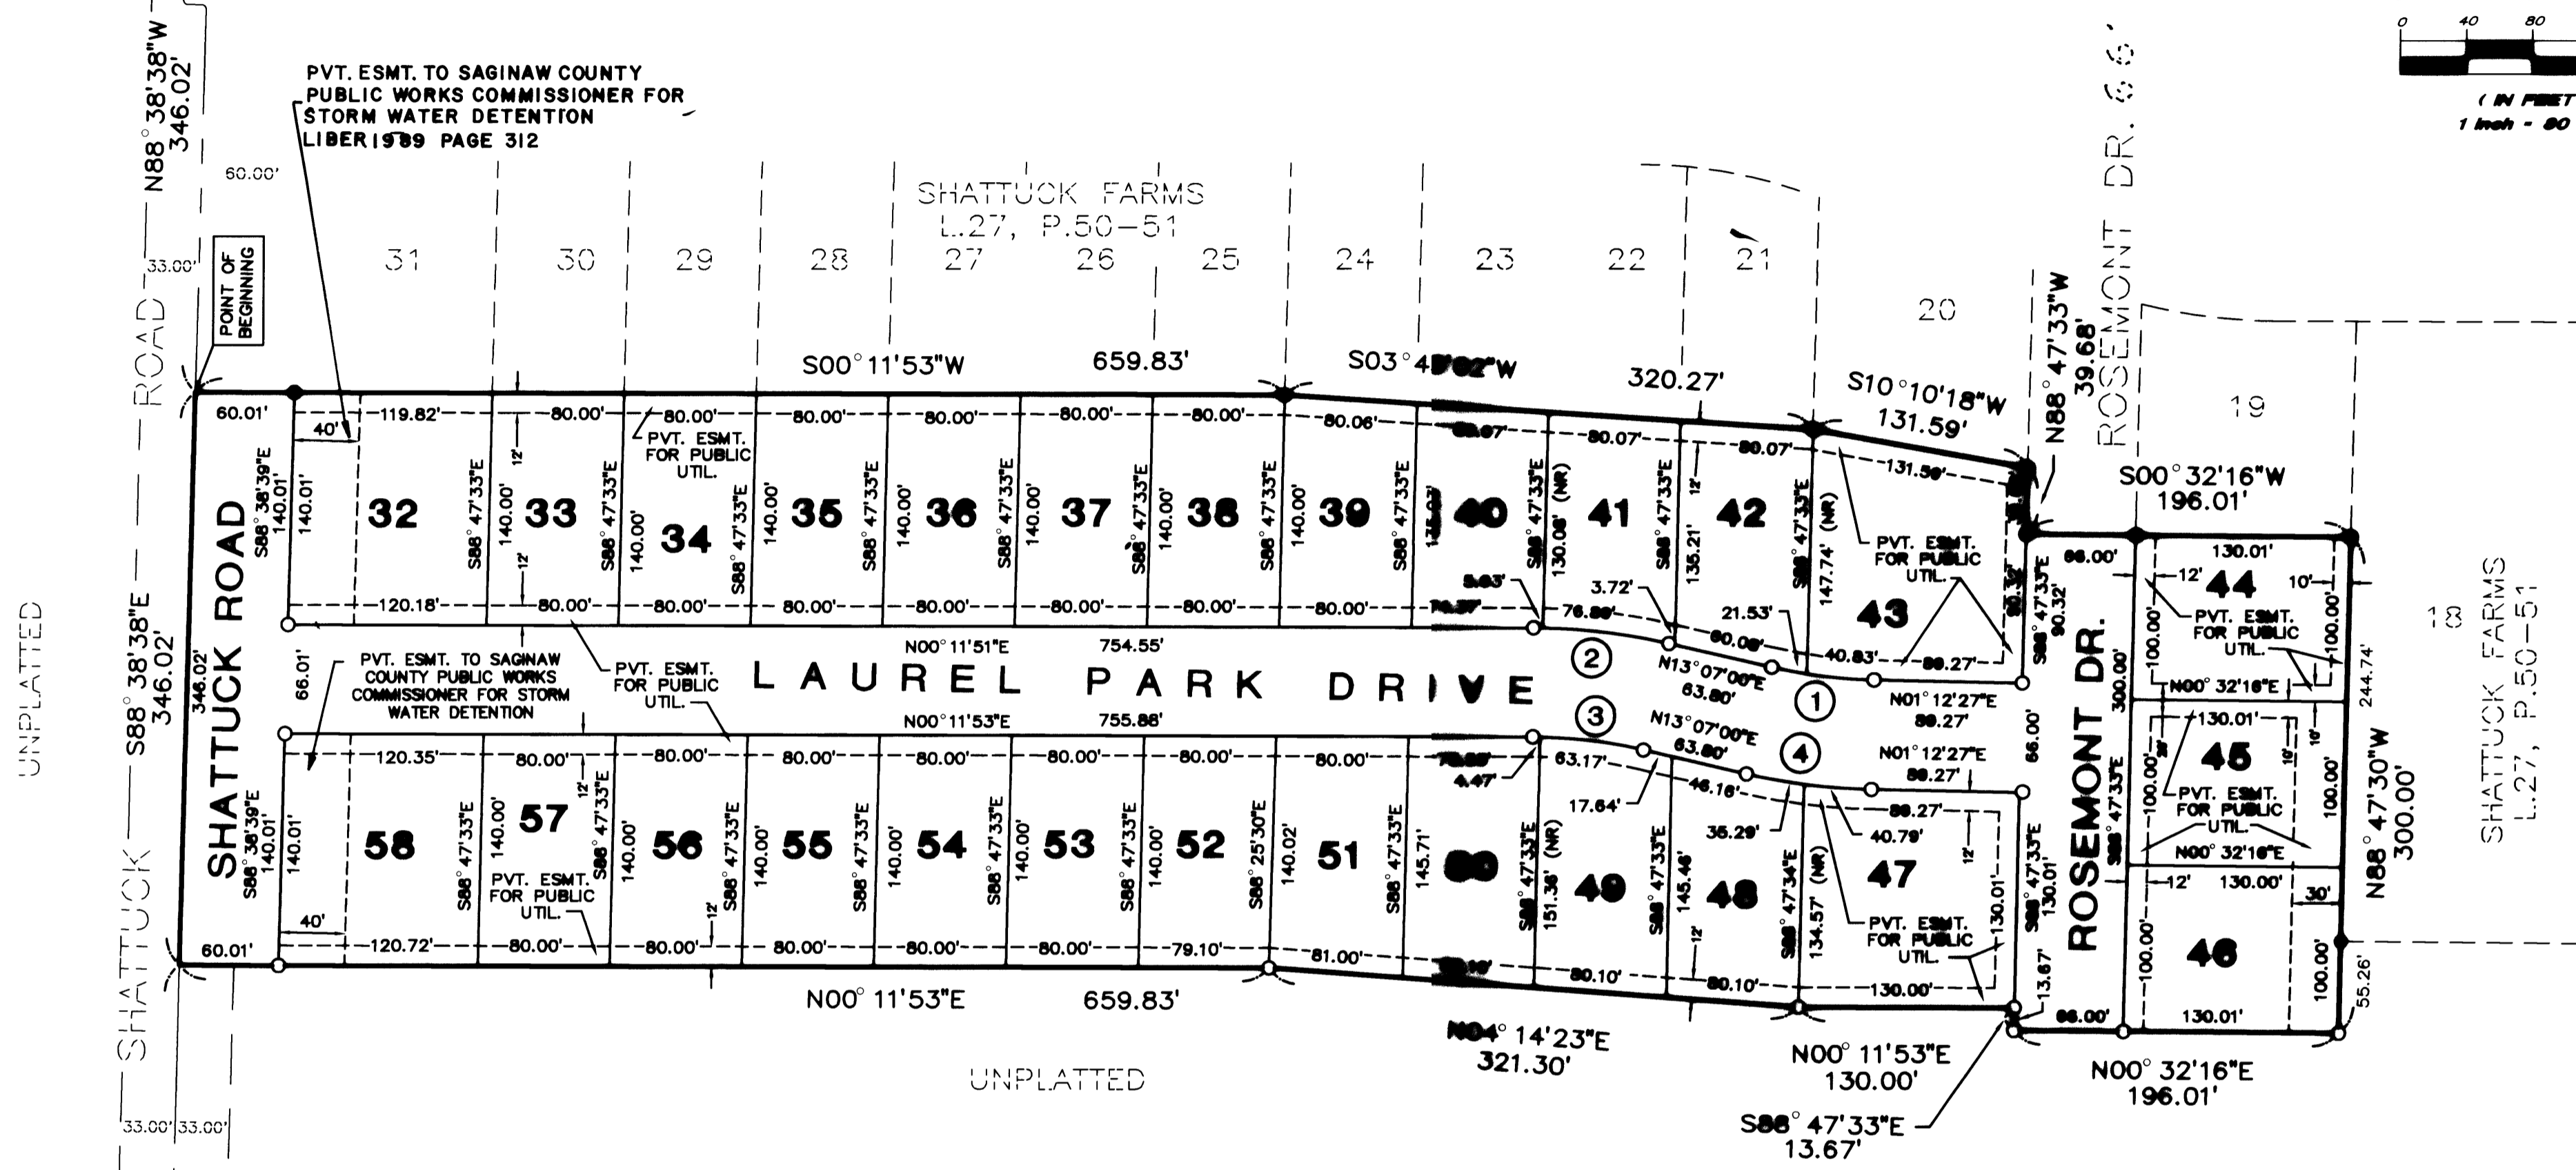

PVT. ESMT. TO SAGINAW COUNTY
PUBLIC WORKS COMMISSIONER FOR
STORM WATER DETENTION
LIBER 1989 PAGE 312

PVT. ESMT. TO SAGINAW COUNTY
PUBLIC WORKS COMMISSIONER FOR STORM
WATER DETENTION

PVT. ESMT. FOR PUBLIC
UTIL.


PVT. ESMT. FOR PUBLIC
UTIL.

PVT. ESMT. FOR PUBLIC
UTIL.

PVT. ESMT. FOR PUBLIC
UTIL.

CURVE TABLE

CURVE	RADIUS	LENGTH	CHORD	BEARING	DELTA
1	300.00	62.36	62.24	N. 07° 09' 43" E.	11° 54' 33"
2	366.00	82.52	82.35	N. 06° 39' 26" E.	12° 55' 07"
3	300.00	67.64	67.50	N. 06° 39' 26" E.	12° 55' 07"
4	366.00	76.08	75.94	N. 07° 09' 43" E.	11° 54' 33"

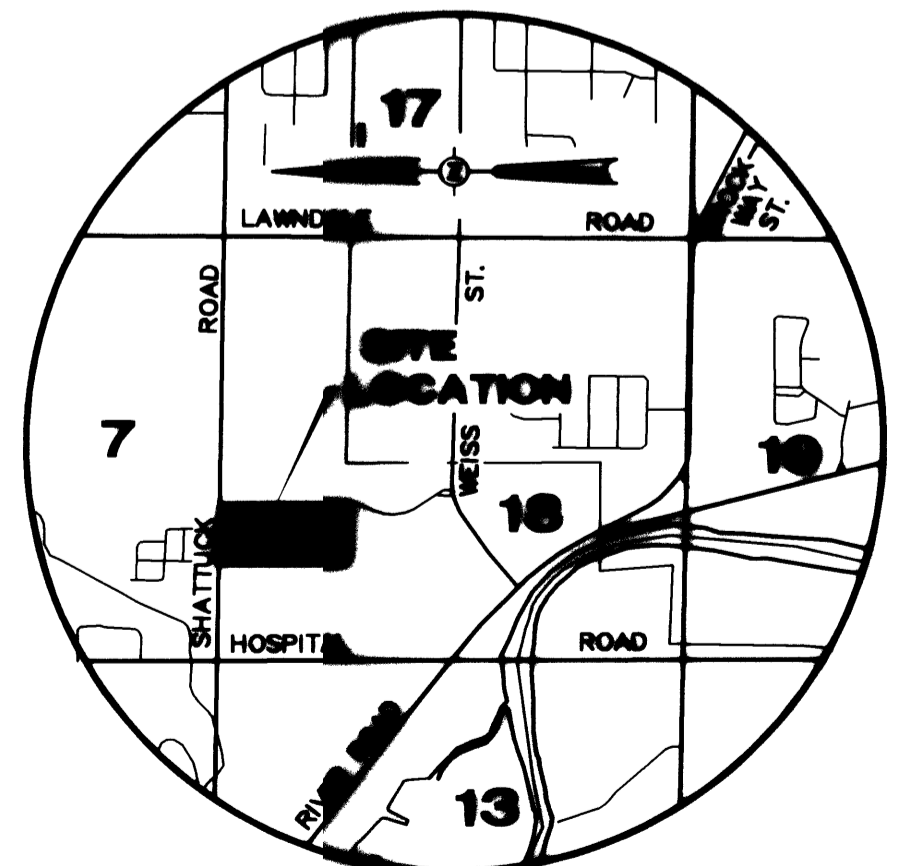


LOCATION MAP
1" = 80'

LEGEND

1. ALL DIMENSIONS ARE IN FEET.
2. MONUMENTS, CONSISTING OF STEEL RODS, ONE HALF INCH IN DIAMETER AND 36 INCHES IN LENGTH WITH CAP No. 26454, ENCASED IN CONCRETE CYLINDERS, 4 INCHES IN DIAMETER AND 36 INCHES IN LENGTH, HAVE BEEN PLACED AT ALL POINTS SHOWN BY SYMBOL "O".
3. SET 1/2 INCH DIAMETER STEEL ROD, 18 INCHES IN LENGTH WITH CAP No. 26454, AT ALL LOT CORNERS,
4. (NR) INDICATES NON-RADIAL LINE
(R) INDICATES RADIAL LINE
5. BEARINGS AS SHOWN ARE REFERENCED TO THE RECORDED PLAT OF "SHATTUCK FARMS" AS RECORDED IN L. 27 OF PLATS, PAGES 50-51 SAGINAW COUNTY RECORDS.
6. ALL CURVILINEAR DIMENSIONS ARE ARC LENGTHS.
7. ● = FOUND 4" DIAMETER CONCRETE MONUMENT WITH 1/2" DIAMETER STEEL ROD.

Brian D. Ferguson
Brian D. Ferguson, R.S.
No. 26454

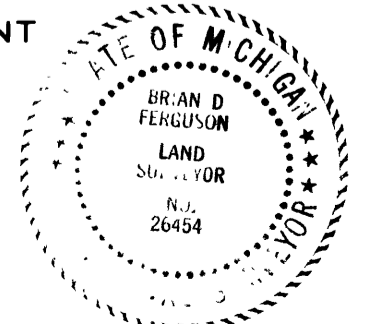

UNPLATTED

UNPLATTED

UNPLATTED

SHATTUCK FARMS
L.27, P.50-51

N. 1/4 CORNER
SECTION 18, T.12N.-R.4E.
LCRC L. 6, PG. 164

NW CORNER
SECTION 18, T.12N.-R.4E.
LCRC L. 6, PG. 193