
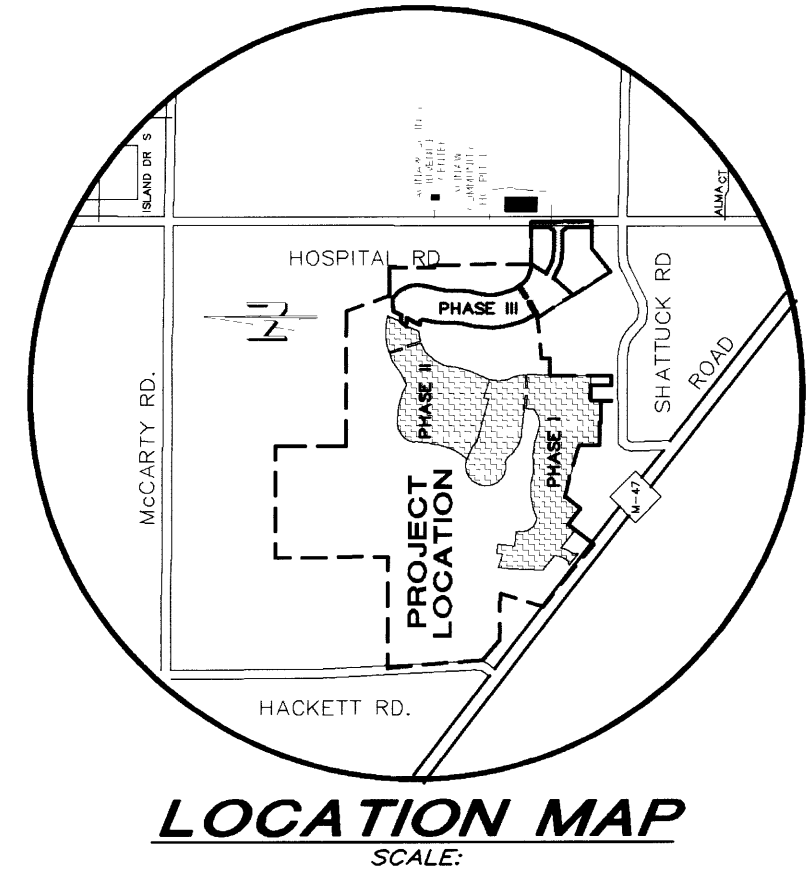


○ - INDICATES CONCRETE MONUMENT, 1/2" IRON ROD, w/CAP, SET AT ALL UNIT CORNERS

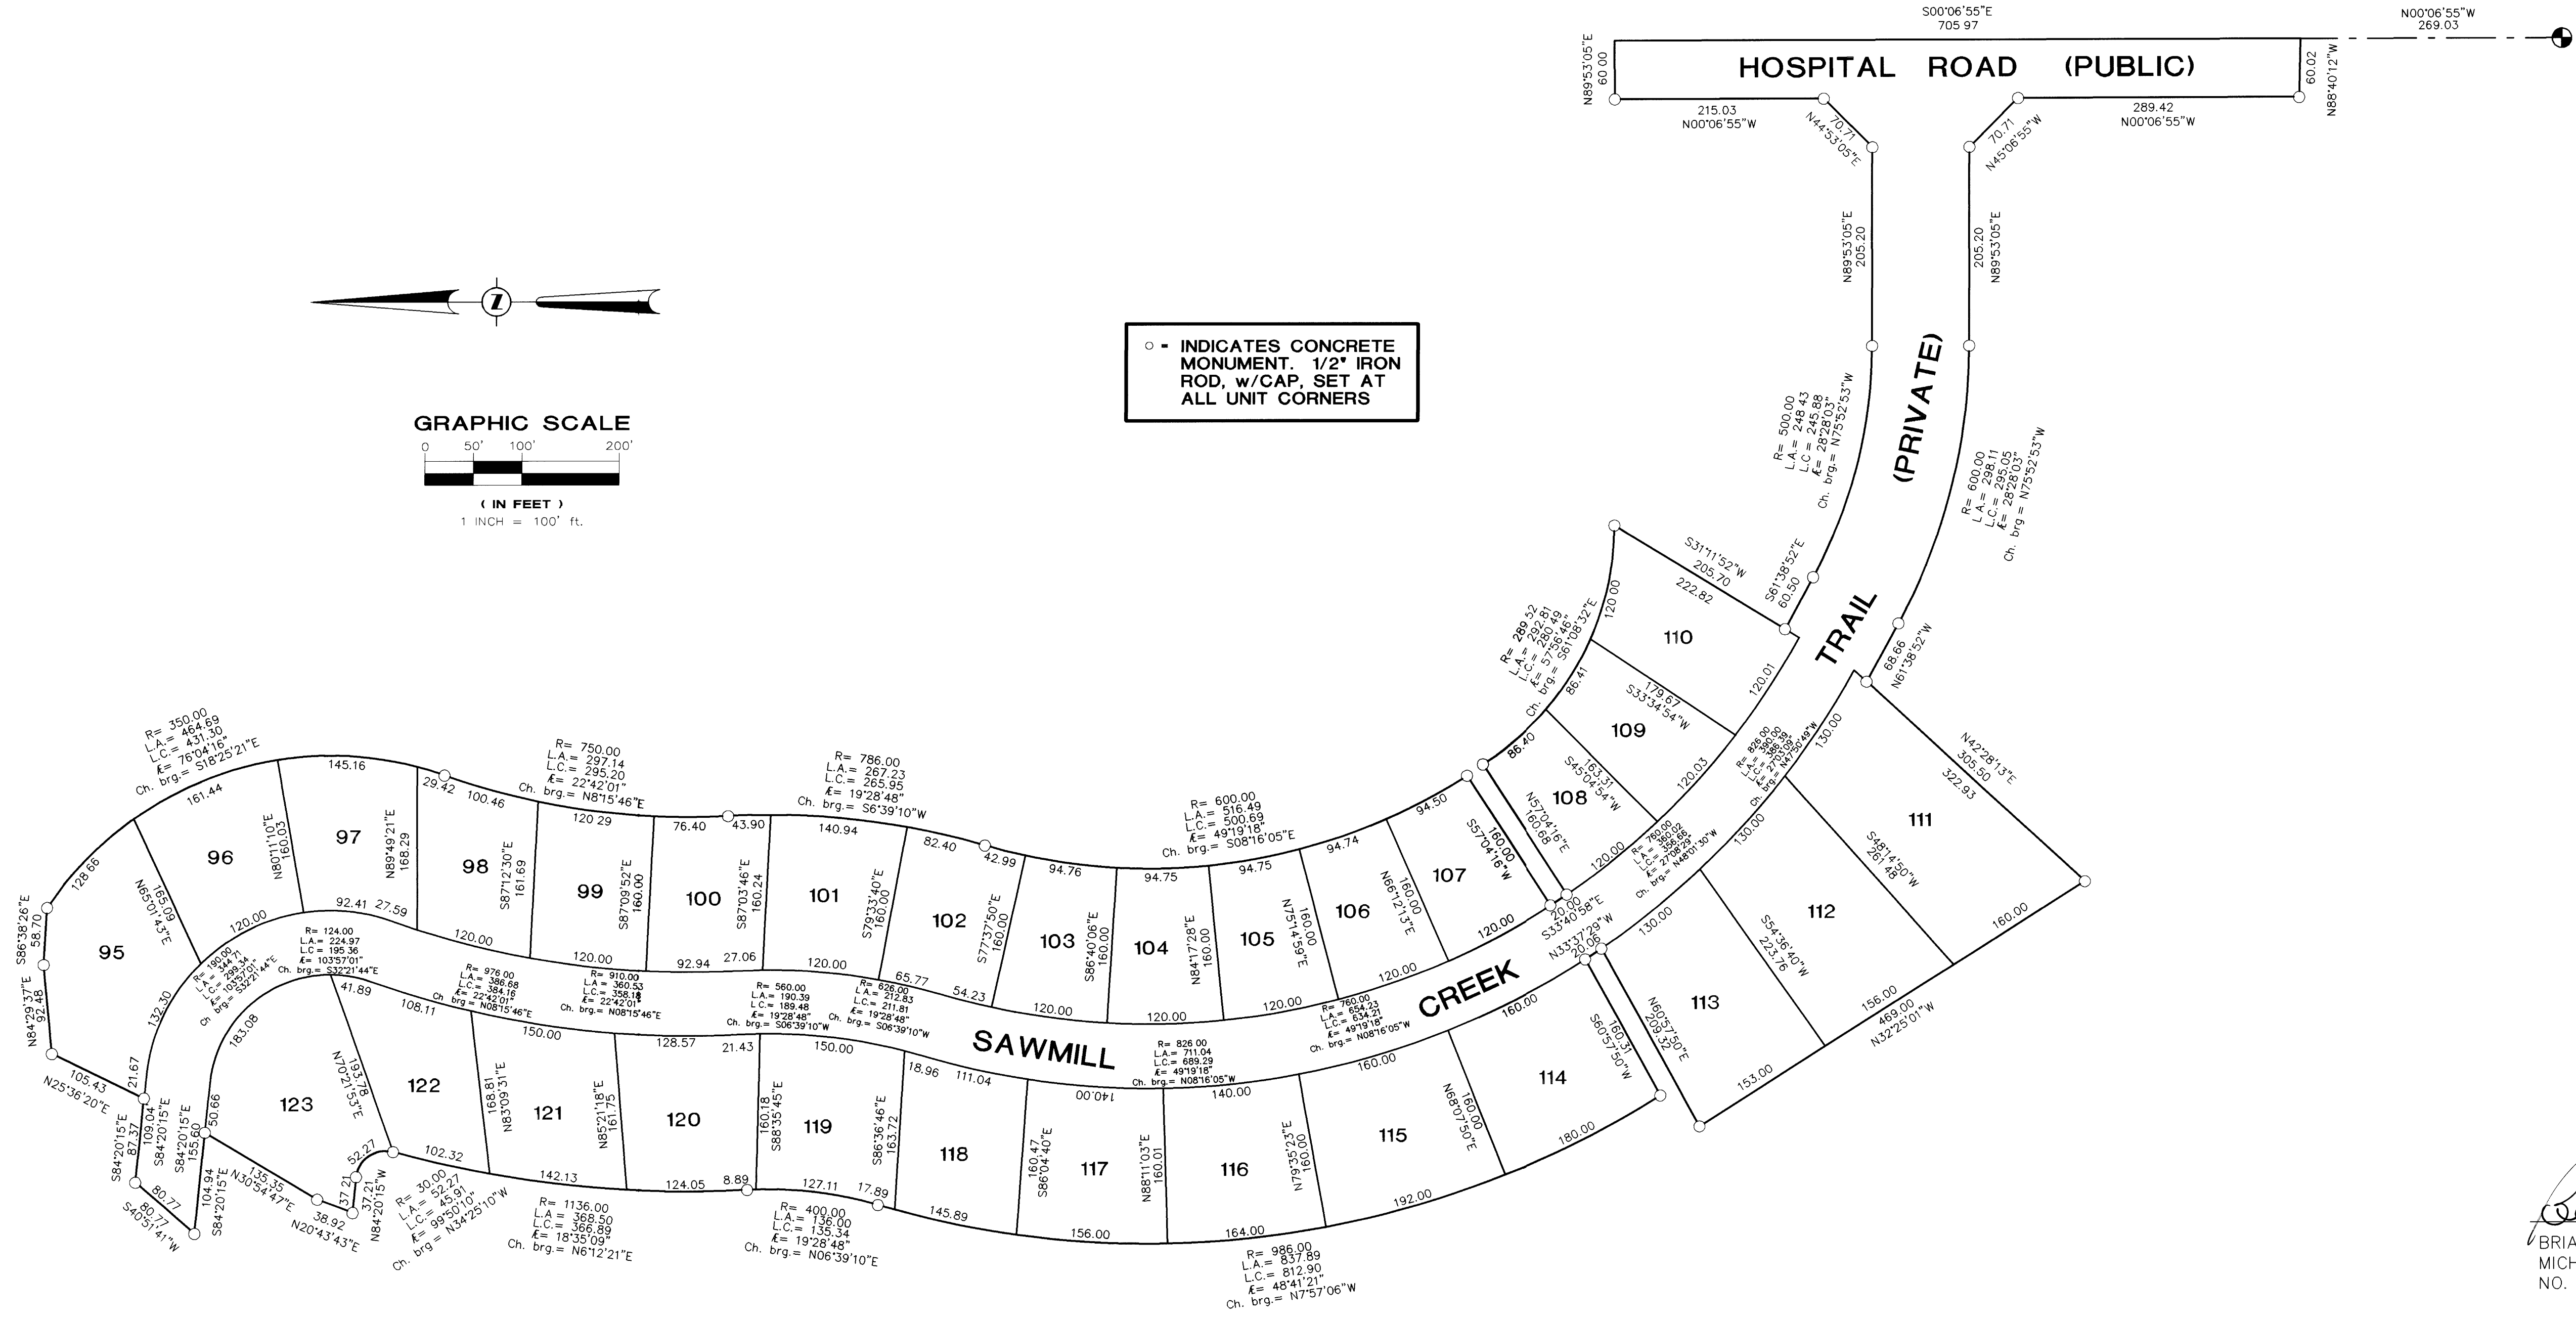

CAD FILE #	8528CY3
PLOT SCALE:	1"=100'
PROJ MGR:	NJR
DESIGN BY:	BOF
DRAWN BY:	BOF
CHECKED BY:	
SCALE:	1"=100'
SHEET	3 OF 6

**SURVEY SHEET - 2**

**THE SAWMILL -- PHASE III**

SAGINAW CHARTER TOWNSHIP  
SAGINAW COUNTY, MICHIGAN

**EXHIBIT "B" DRAWING**

**RC ASSOCIATES, INC.**  
CIVIL, MECHANICAL, ELECTRICAL, STRUCTURAL, ENVIRONMENTAL  
AND GEOTECHNICAL ENGINEERING • ARCHITECTURE  
SURVEYING • CONSTRUCTION SERVICES  
COMPUTER CONSULTING • INTERIOR DESIGN  
5859 SHERMAN ROAD • SAGINAW, MICHIGAN 48604  
PHONE (517) 752-6500 • FAX (517) 752-6800 • TOLL FREE (888) 752-6500  
WWW.RCINC.NET

*Brian D. Ferguson*  
BRIAN D. FERGUSON, P.S.  
MICHIGAN PROFESSIONAL SURVEYOR  
NO. 26454