

WESTBECKER WOODS


PART OF THE NORTHWEST 1/4 OF SECTION 9, T.12N.-R.4E.
SAGINAW TOWNSHIP, SAGINAW COUNTY, MICHIGAN

MCCARTY ROAD

N. LINE SEC. 9
NORTH 1/4 COR. SEC. 9
T.12N.-R.4E.
SAGINAW TOWNSHIP
SAGINAW Co., MICHIGAN

ALLISON
STATE TREASURER
By *Richard E. Smith*
August 31, 1978




CONSUMERS POWER COMPANY R/W.
LIBER 384, PG. 615

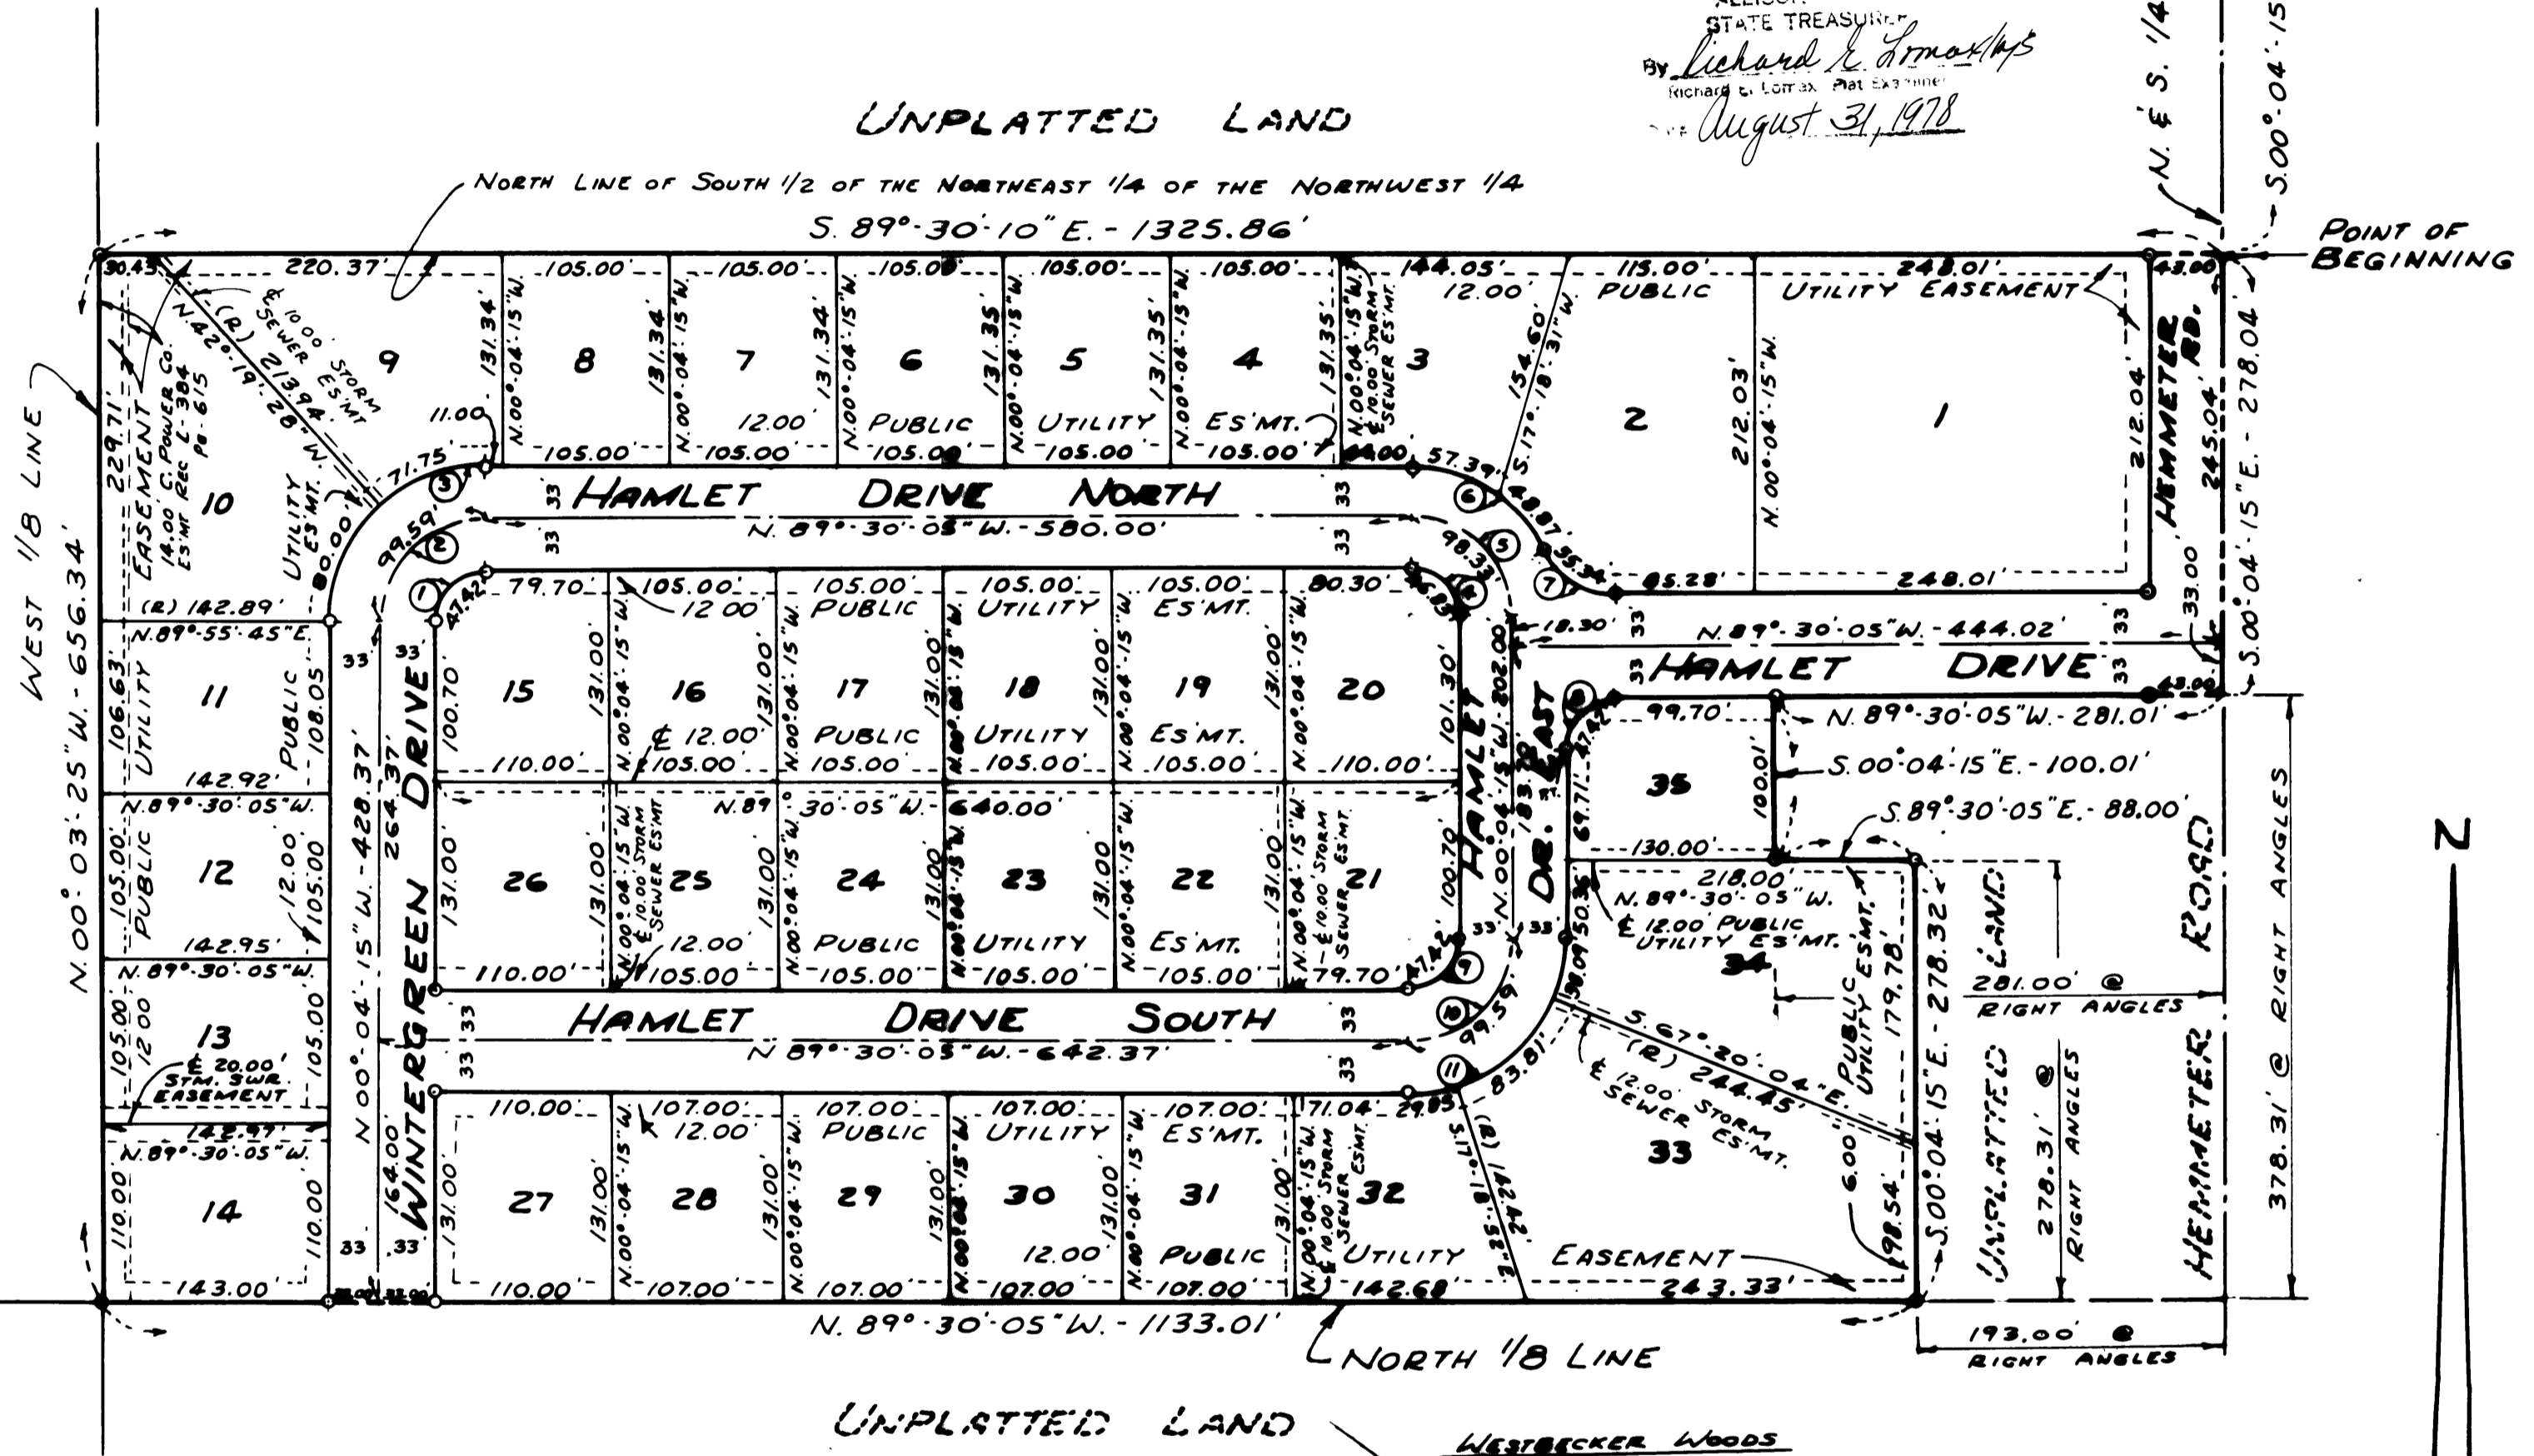

UNPLATTED LAND

CURVE DATA

No.	DELTA ANGLE	RADIUS	ARC	CHORD	CHD. BEARING	TANGENT
1	90°-34'-10"	30.00'	47.42'	42.64'	S. 45°-12'-50" W.	30.30'
2	90°-34'-10"	63.00'	99.59'	89.54'	S. 45°-12'-50" W.	63.63'
3	90°-34'-10"	96.00'	151.75'	136.44'	S. 45°-12'-50" W.	96.96'
4	89°-25'-50"	30.00'	46.83'	42.22'	N. 44°-47'-10" W.	29.70'
5	89°-25'-50"	63.00'	98.33'	88.65'	N. 44°-47'-10" W.	62.38'
6	63°-25'-12"	96.00'	106.26'	100.92'	N. 57°-47'-30" W.	59.31'
7	63°-25'-12"	50.00'	55.34'	52.56'	N. 57°-47'-30" W.	30.89'
8	90°-34'-10"	30.00'	47.42'	42.64'	S. 45°-12'-50" W.	30.30'
9	90°-34'-10"	30.00'	47.42'	42.64'	S. 45°-12'-50" W.	30.30'
10	90°-34'-10"	63.00'	99.59'	89.54'	S. 45°-12'-50" W.	63.63'
11	90°-34'-10"	96.00'	151.75'	136.44'	S. 45°-12'-50" W.	96.96'

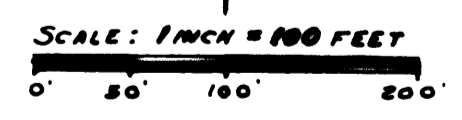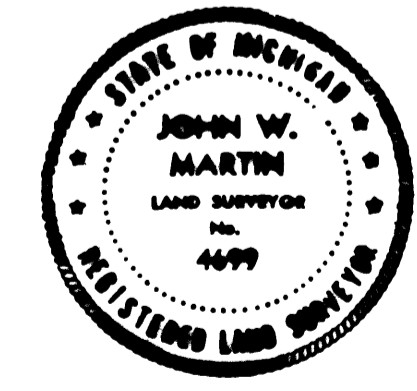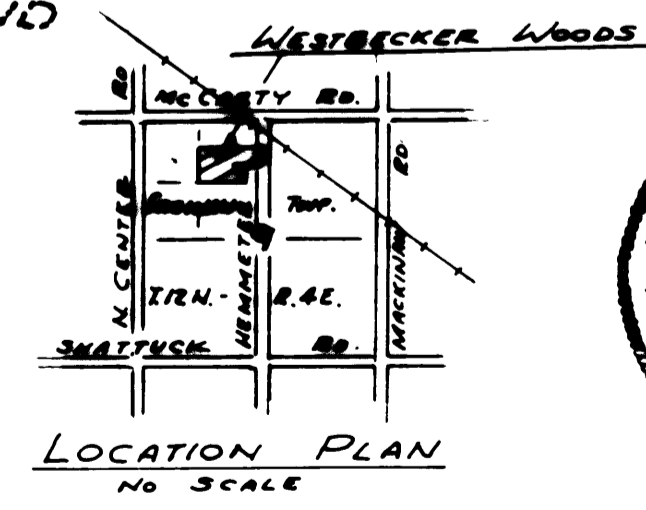

NOTE:
1 - ALL DIMENSIONS ARE GIVEN IN FEET
2 - CONCRETE MONUMENTS HAVE BEEN PLACED AT ALL POINTS MARKED "O"
3 - SET SOLID IRON BARS 1/2" IN DIA. BY 18" IN LENGTH AT ALL LOT CORNERS
4 - BEARINGS WERE ESTABLISHED FROM THE RECORDED PLAT OF SILVERWOOD SUBDIVISION (REC. LIBER 19, PAGES 26 & 27)
5 - ALL CURVILINEAR MEASUREMENTS ARE ARC DISTANCES
6 - (R) INDICATES A RADIAL LINE