


WILHEM SUBDIVISION

SECTION 21, TOWNSHIP 12 NORTH, RANGE 4 EAST

SAGINAW TOWNSHIP, SAGINAW COUNTY, MICHIGAN

SCALE: 1 INCH = 100 FEET
0 50 100 200 300 400
ALL DIMENSIONS ARE GIVEN IN FEET AND DECIMALS THEREOF

SPICER ENGINEERING COMPANY
SAGINAW - MICHIGAN
1967

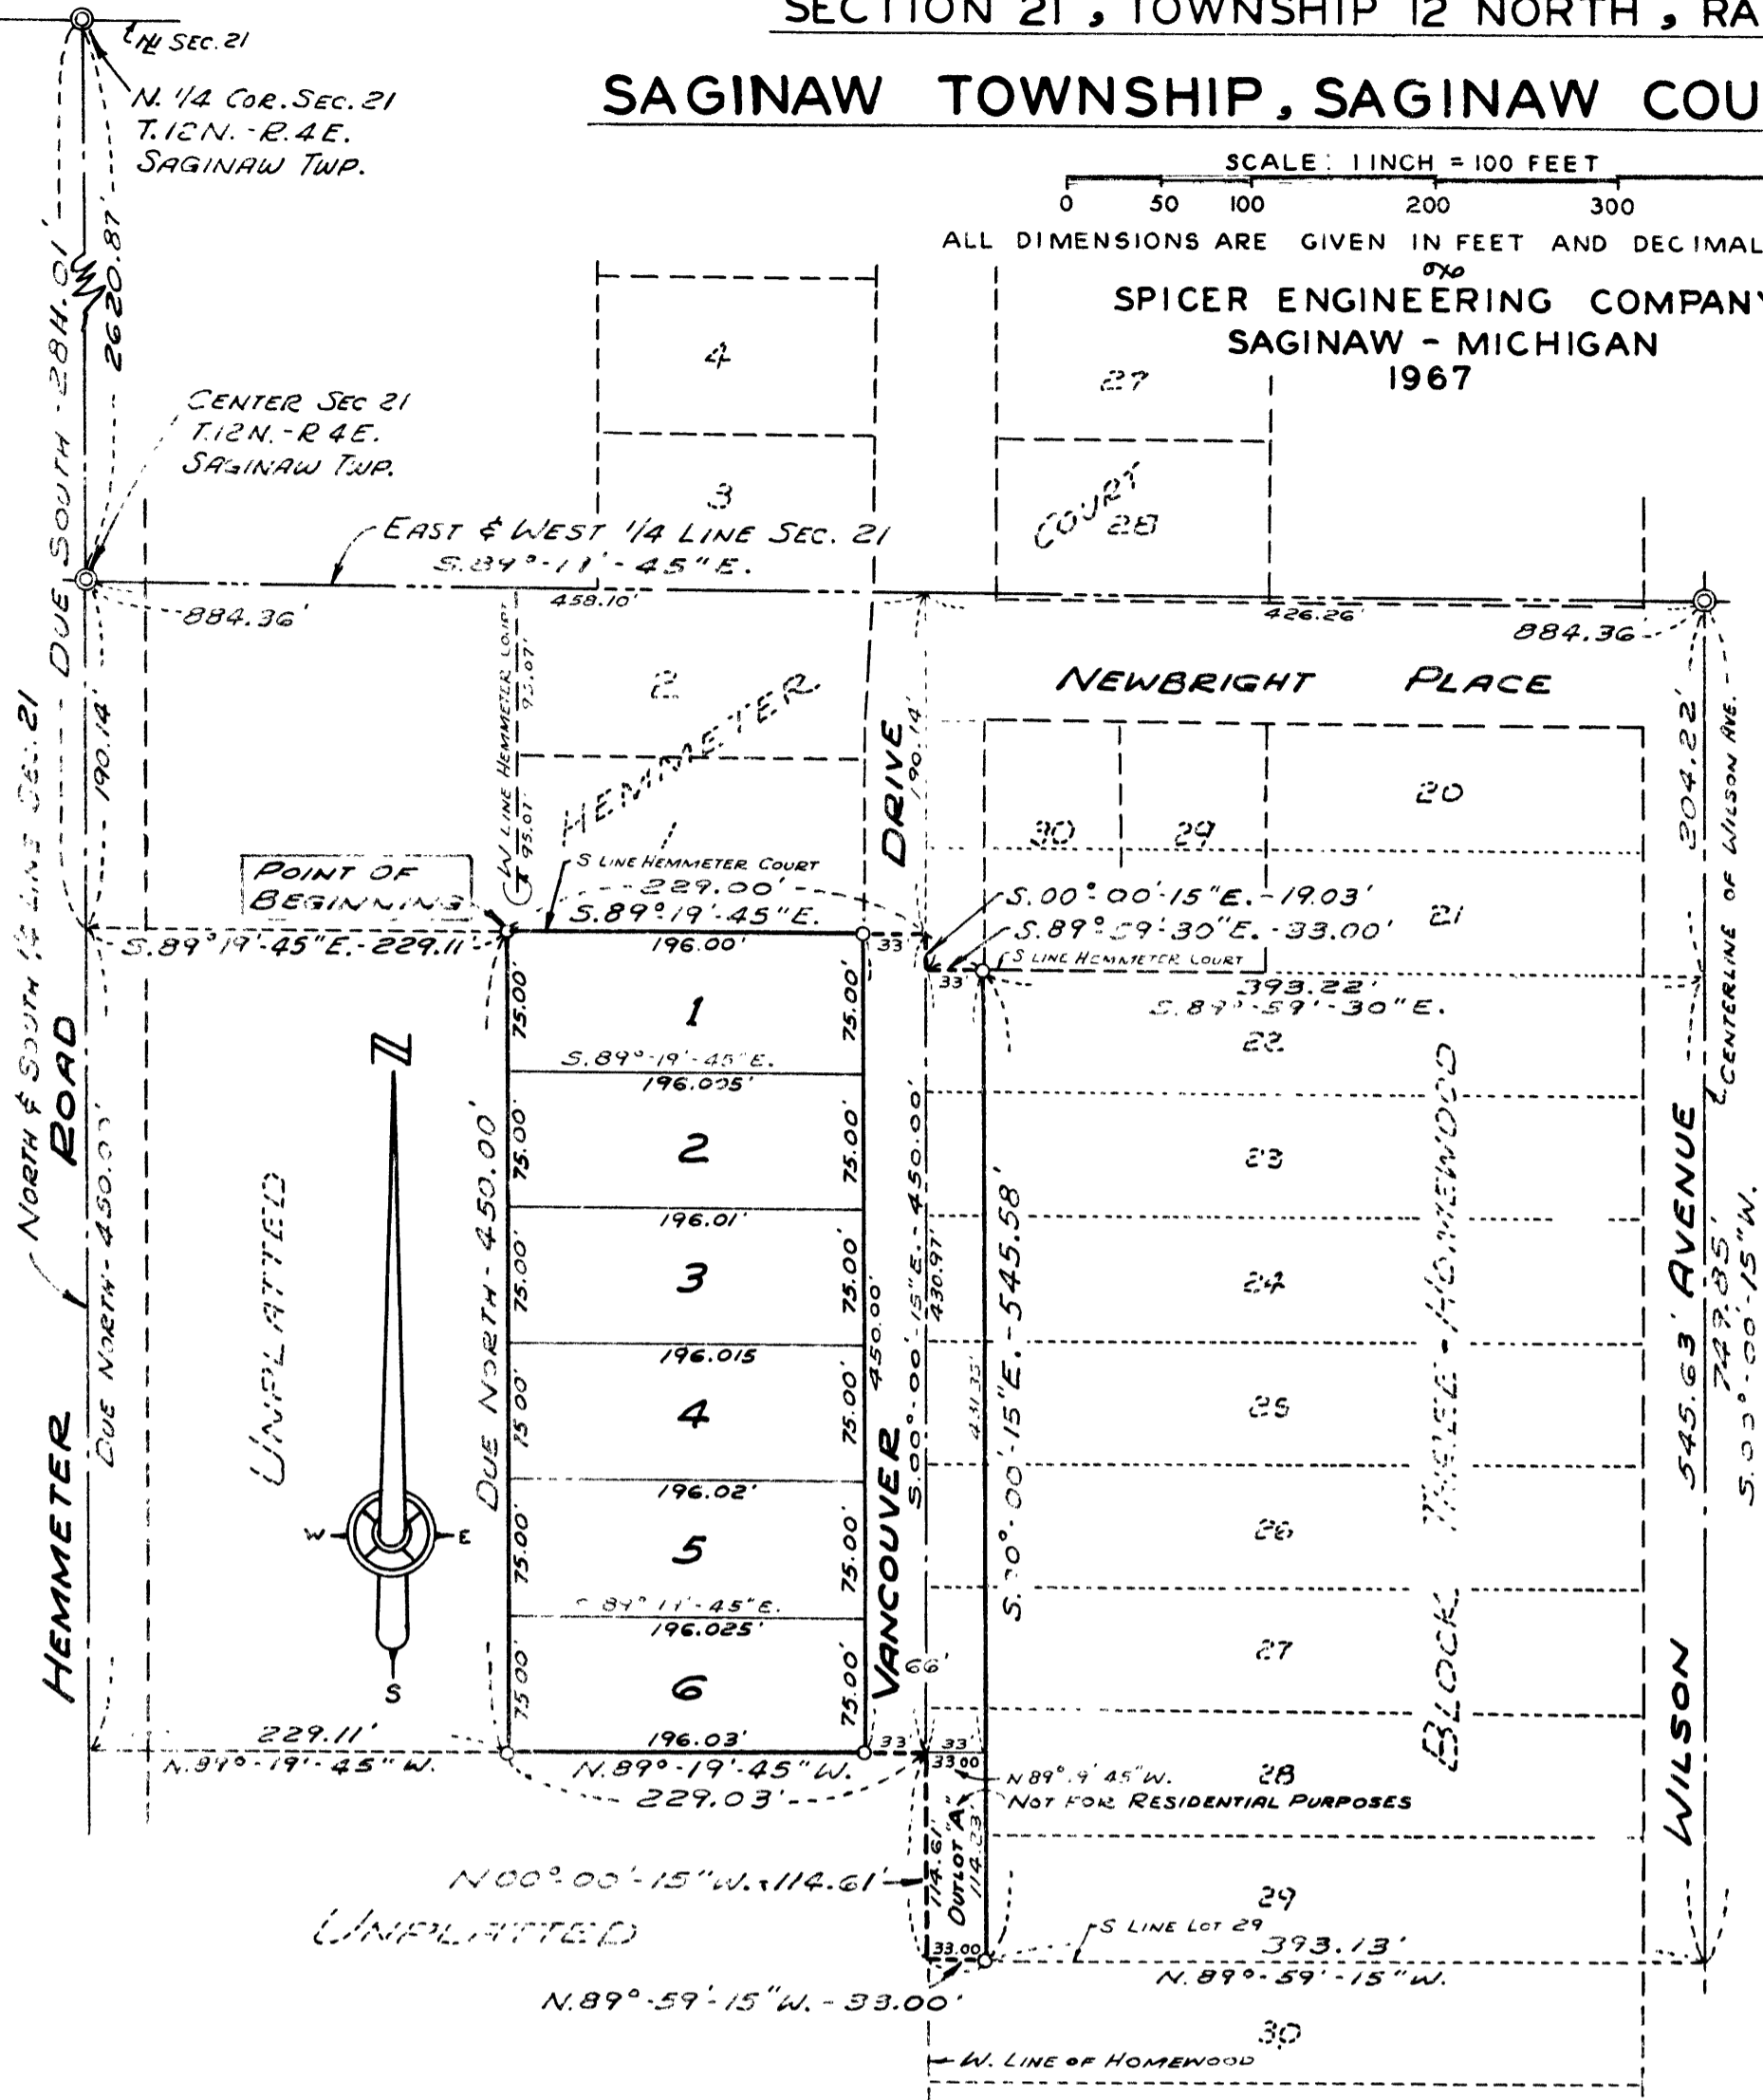


Sec. 21
N. 1/4 Cor. Sec. 21
T. 12 N. - R. 4 E.
SAGINAW TWP.

CENTER SEC 21
T. 12 N. - R. 4 E.
SAGINAW TWP.

EAST & WEST 1/4 LINE SEC. 21
S. 84° 11' 45" E.

HEMMETER
North & South 1/4 Line Sec. 21
DUE SOUTH 284.01'
DUE NORTH 450.00'

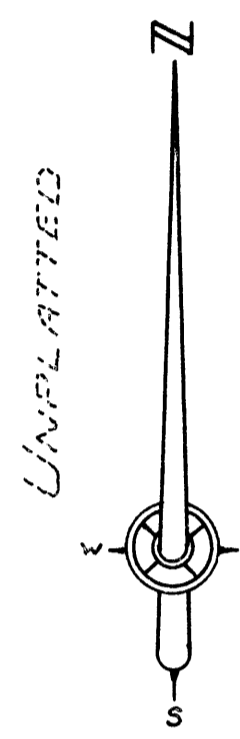

UNPLATTED

DUE NORTH 450.00'

HEMMETER COURT
S LINE HEMMETER COURT
229.00'
S. 89° 19' 45" E.

1
S. 89° 19' 45" E.
196.025'

2
196.01'

3
196.015

4
196.02'

5
S. 84° 11' 45" E.
196.025'

6
196.03'

VANCOUVER DRIVE
S. 00° 00' 15" E. 545.58'

22
S. 87° 59' 30" E.

23

24

25

26

27

28
N. 89° 19' 45" W.
NOT FOR RESIDENTIAL PURPOSES

29
S LINE LOT 29
393.13'

30
N. 89° 59' 15" W.

W. LINE OF HOMEWOOD

WILSON
545.63' AVENUE
504.22'
CENTERLINE OF WILSON AVE.
S. 00° 00' 15" W.