


# WOODSIDE PARK

SECTION 12 - TOWNSHIP 12 NORTH - RANGE 3 EAST  
 SAGINAW TOWNSHIP - SAGINAW COUNTY - MICHIGAN

SCALE: 1 INCH = 60 FEET  
 ALL DIMENSIONS ARE GIVEN IN FEET AND DECIMALS THEREOF  
 SPICER ENGINEERING COMPANY  
 SAGINAW, MICHIGAN  
 1965

June 15 Page 7

June 15 Page 7

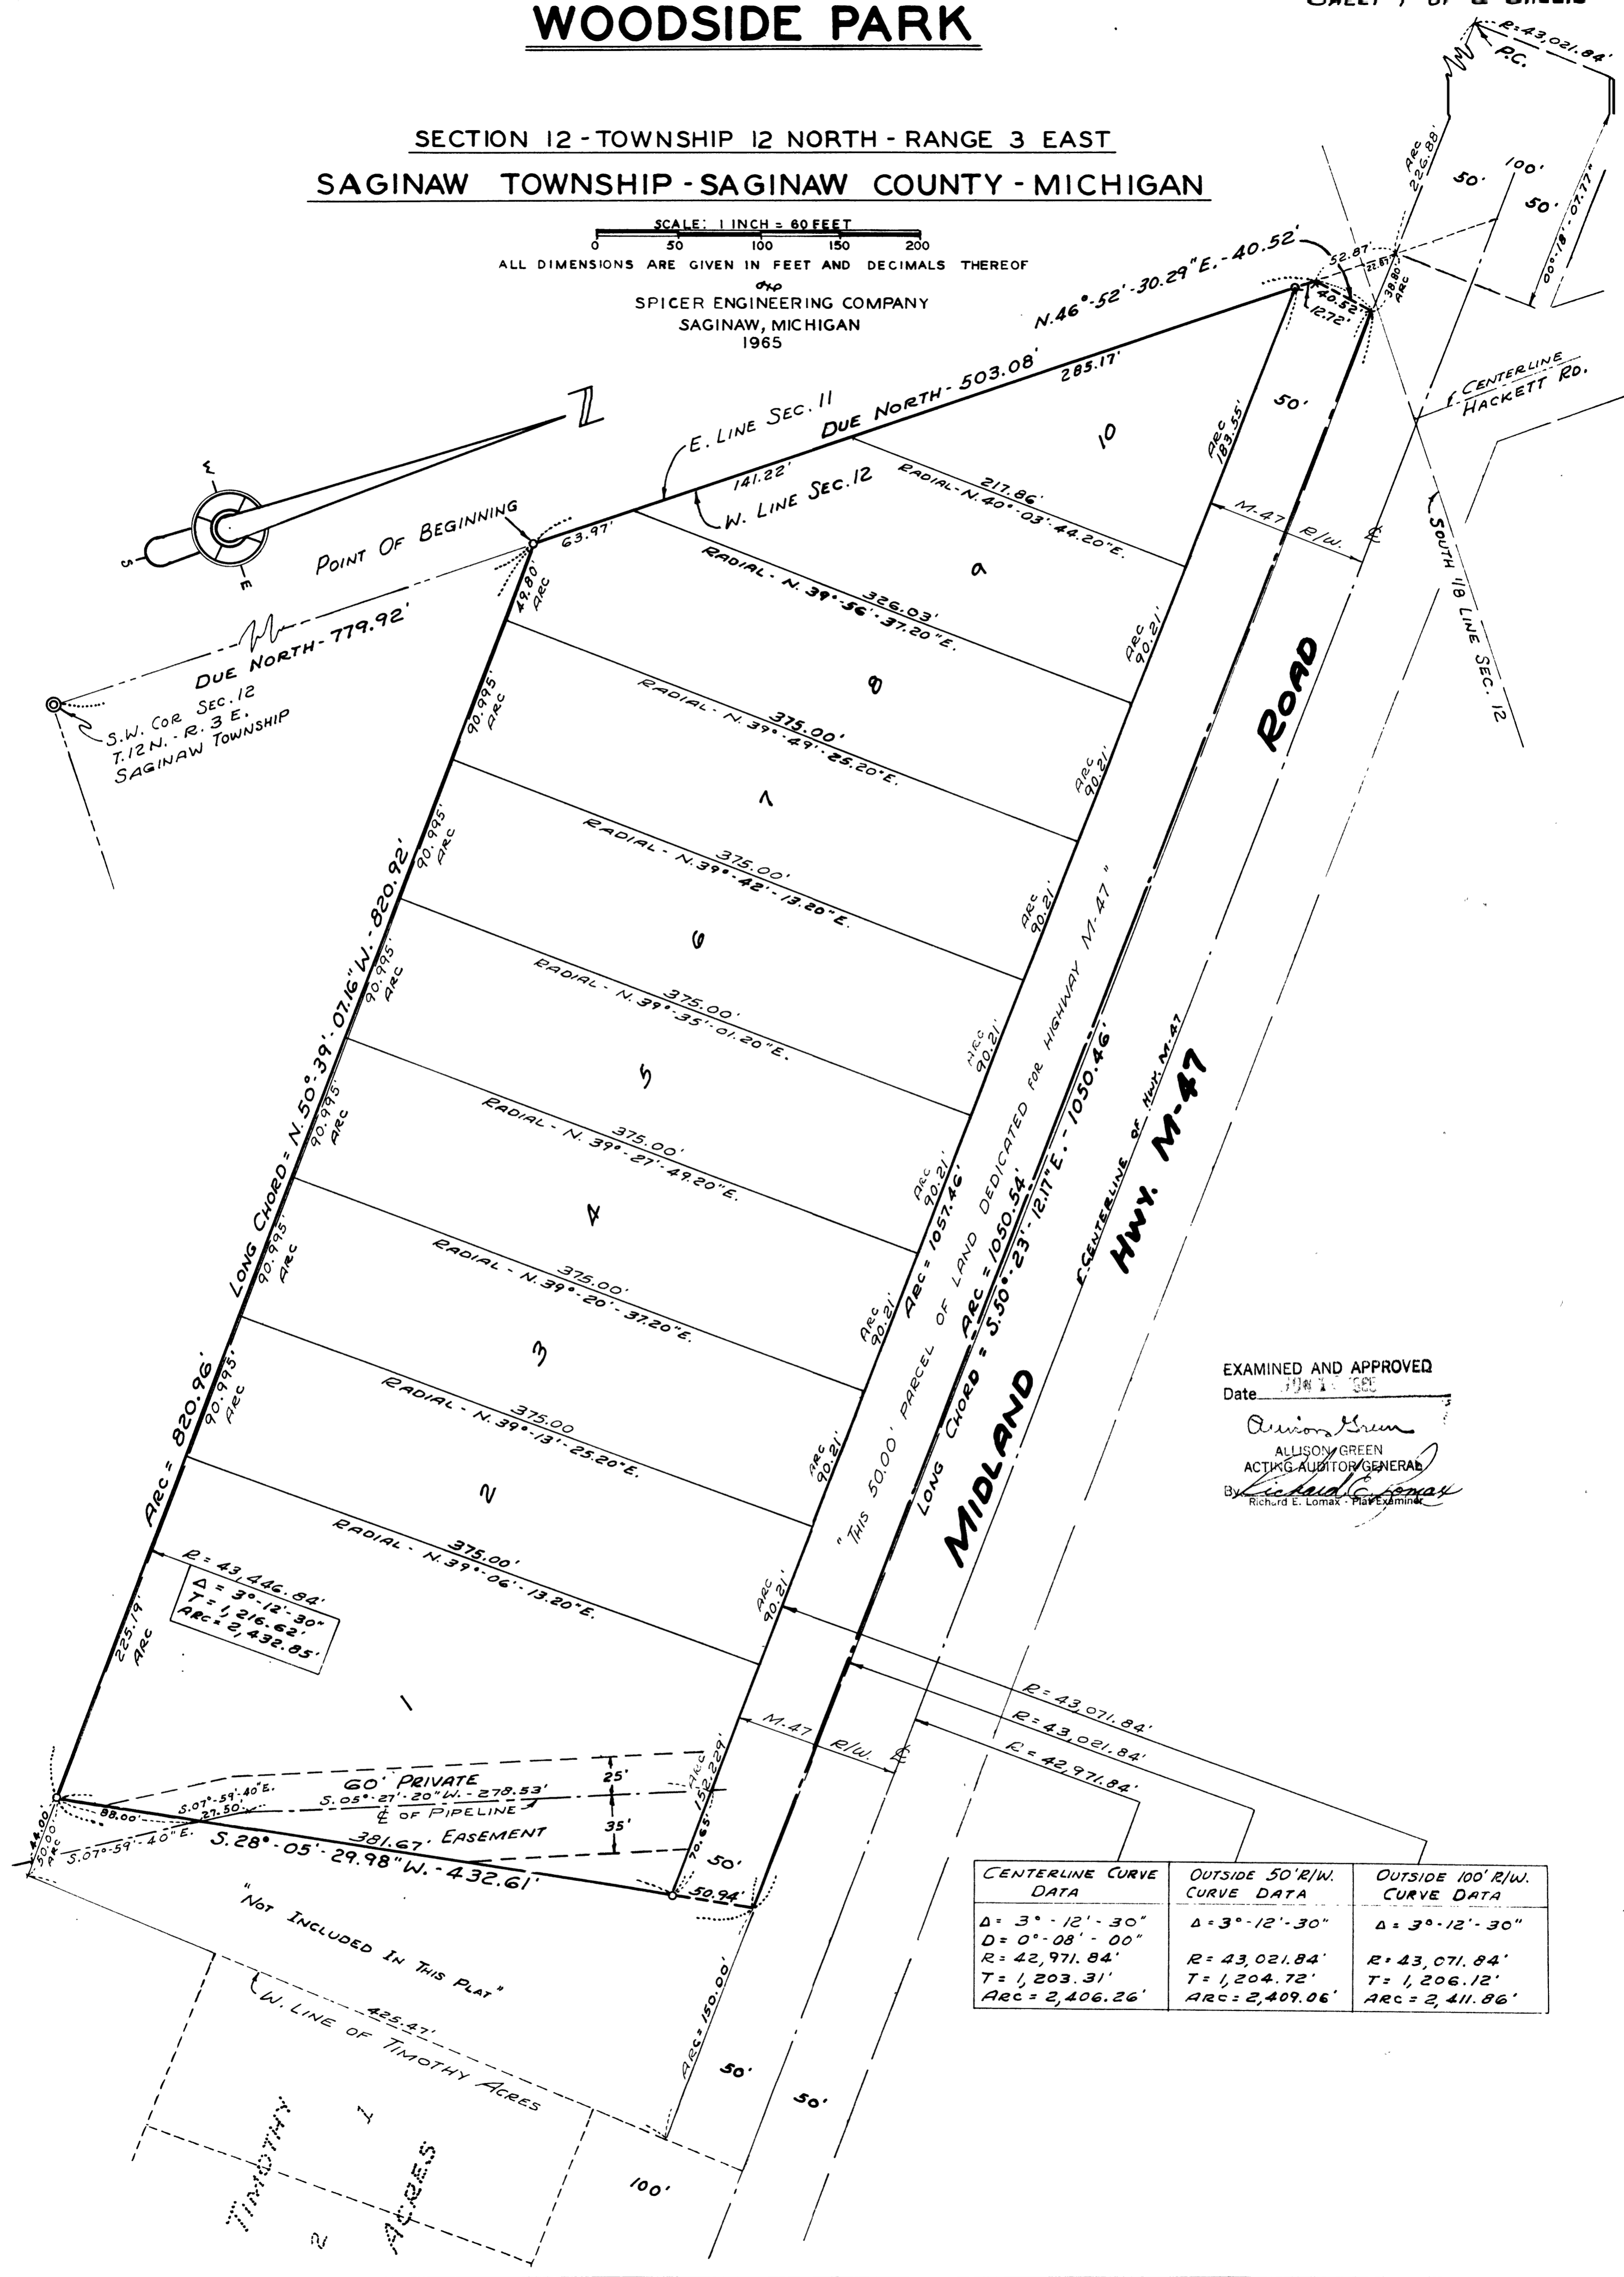

EXAMINED AND APPROVED  
 Date: JUN 15 1965  
 Allison Green  
 ACTING AUDITOR GENERAL  
 By: Richard E. Lomax - Plat Examiner

CENTERLINE CURVE DATA	OUTSIDE 50' R/W. CURVE DATA	OUTSIDE 100' R/W. CURVE DATA
$\Delta = 3^{\circ} - 12' - 30''$	$\Delta = 3^{\circ} - 12' - 30''$	$\Delta = 3^{\circ} - 12' - 30''$
$D = 0^{\circ} - 08' - 00''$	$D = 0^{\circ} - 08' - 00''$	$D = 0^{\circ} - 08' - 00''$
$R = 42,971.84'$	$R = 43,021.84'$	$R = 43,071.84'$
$T = 1,203.31'$	$T = 1,204.72'$	$T = 1,206.12'$
$Arc = 2,406.26'$	$Arc = 2,409.06'$	$Arc = 2,411.86'$

"Not Included in this Plat"  
 W. LINE OF TIMOTHY ACRES  
 TIMOTHY ACRES  
 1  
 2