


NOT PUBLISHED. ALL RIGHTS RESERVED. RC ASSOCIATES, INC. (24378 - 03-16-98)



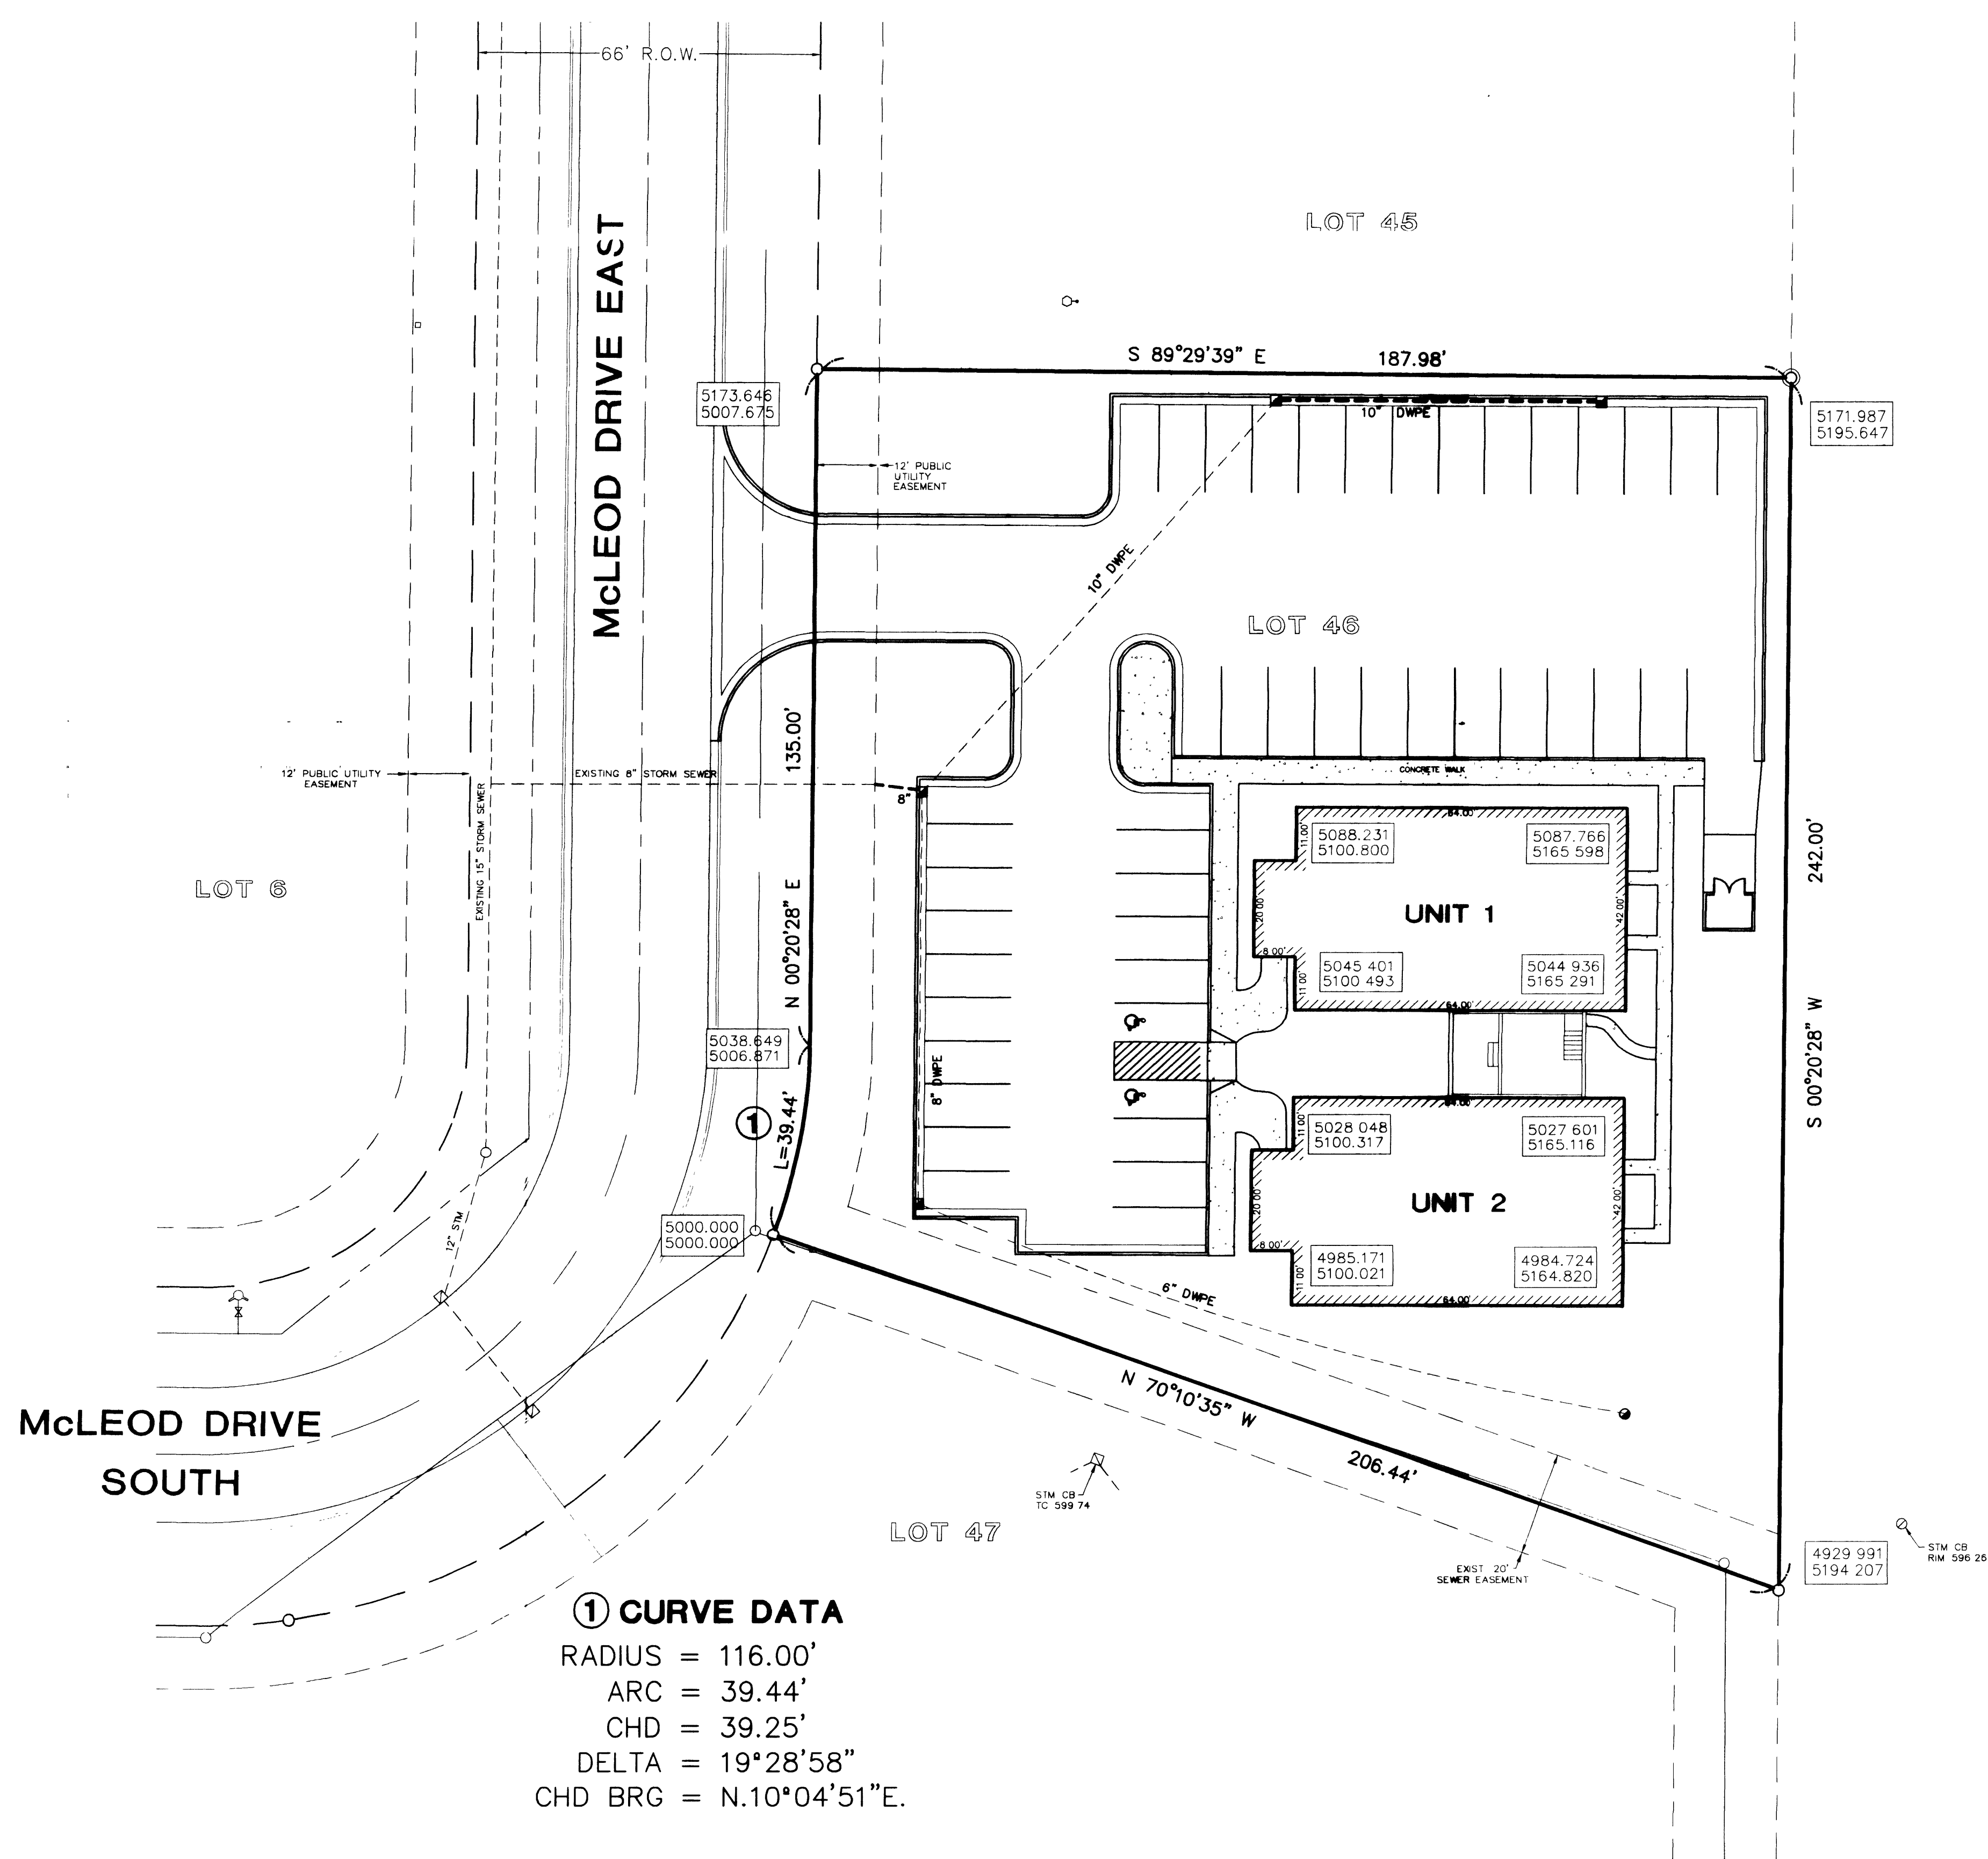


① CURVE DATA
 RADIUS = 116.00'
 ARC = 39.44'
 CHD = 39.25'
 DELTA = 19°28'58"
 CHD BRG = N.10°04'51\"/>

SURVEYOR CERTIFICATE
 I, BRIAN D FERGUSON, PROFESSIONAL SURVEYOR IN THE STATE OF MICHIGAN, HEREBY CERTIFY THAT THE SUBDIVISION PLAN KNOWN AS SAGINAW COUNTY CONDOMINIUM SUBDIVISION PLAN No. AS SHOWN ON THE ACCOMPANYING DRAWINGS, REPRESENTS A SURVEY ON THE GROUND MADE UNDER MY DIRECTION, THAT THERE ARE NO EXISTING ENCROACHMENTS UPON THE LANDS AND PROPERTY HEREIN DESCRIBED. THAT THE REQUIRED MONUMENTS HAVE BEEN LOCATED IN THE GROUND AS REQUIRED BY RULES PROMULGATED UNDER SECTION 142 OF ACT No. 59 OF THE PUBLIC ACTS OF 1978. THAT THE ACCURACY OF THIS SURVEY IS WITHIN THE LIMITS REQUIRED BY THE RULES PROMULGATED UNDER SECTION 142 OF ACT No. 59 OF THE PUBLIC ACTS OF 1978. THAT THE BEARINGS SHOWN, ARE NOTED ON THE SURVEY PLAN AS REQUIRED BY THE RULES PROMULGATED UNDER SECTION 42 OF ACT No. 59 OF THE PUBLIC ACTS OF 1978.

Brian D Ferguson
 BRIAN D FERGUSON
 PROFESSIONAL SURVEYOR
 NUMBER. 26454

DATE

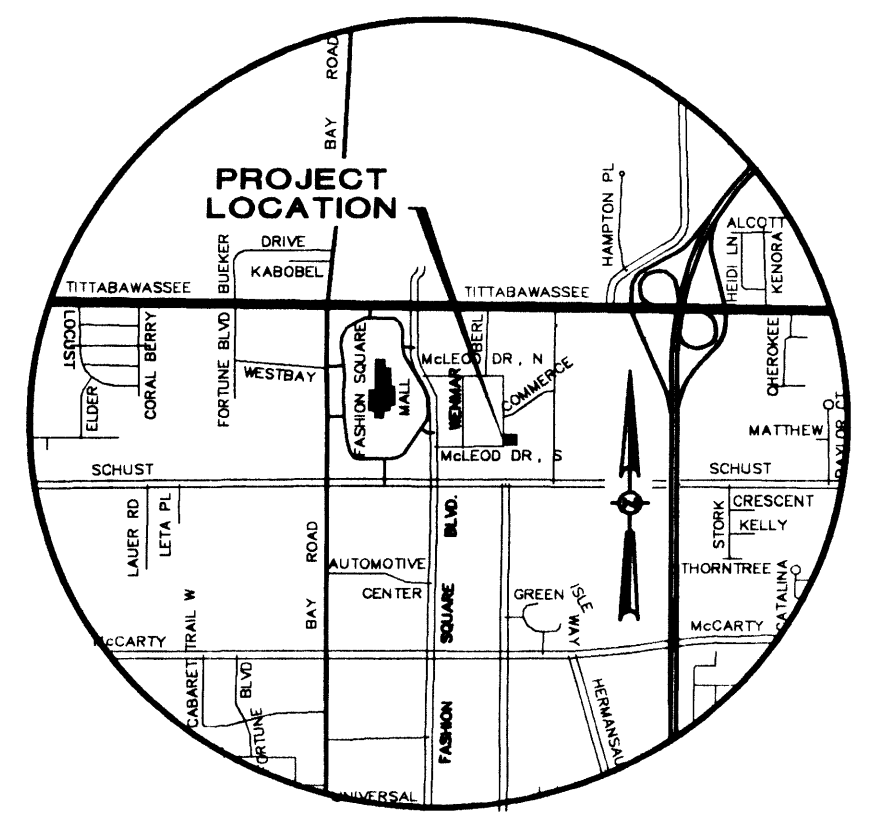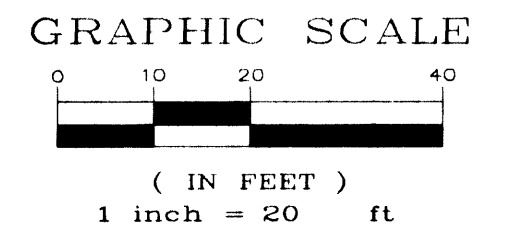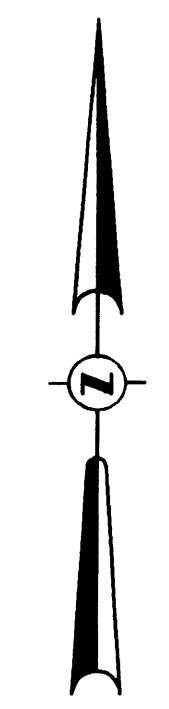

LOCATION MAP
 NOT TO SCALE

SHEET 2 OF 4

McLEOD MEDICAL PLAZA	SAGINAW TOWNSHIP SAGINAW COUNTY, MICHIGAN	SURVEY PLAN SHEET	PROJECT LOG	PREPARED UNDER THE SUPERVISION OF:
EXHIBIT 'B' DRAWING		SHEET 2 OF 4	CAD FILE #	PLOT SCALE: 1=20
RC ASSOCIATES, INC. ENGINEERING • ARCHITECTURE • ENVIRONMENTAL • SURVEYING • GEOTECHNICAL CONSTRUCTION SERVICES • INTERIOR DESIGN • COMPUTER CONSULTING 5655 SHERMAN ROAD • SAGINAW, MICHIGAN 48604 PHONE (517) 752-6500 • FAX: (517) 752-6500 • TOLL FREE (888) 752-6500 WEB SITE: HTTP://WWW.RCINC.NET		CY1	PROJ. MGR:	DESIGN BY: BOF
21867		DATE	DRAWN BY:	CHECKED BY:
SURVEY PLAN		SCALE: 1=20	PROJECT LOG	MICH. REG. NO. 23247 L.S. 11510 MICH. L.C. NO. 13567